



SECOND FLOOR PLAN
Scale 1/4" = 1'-0"

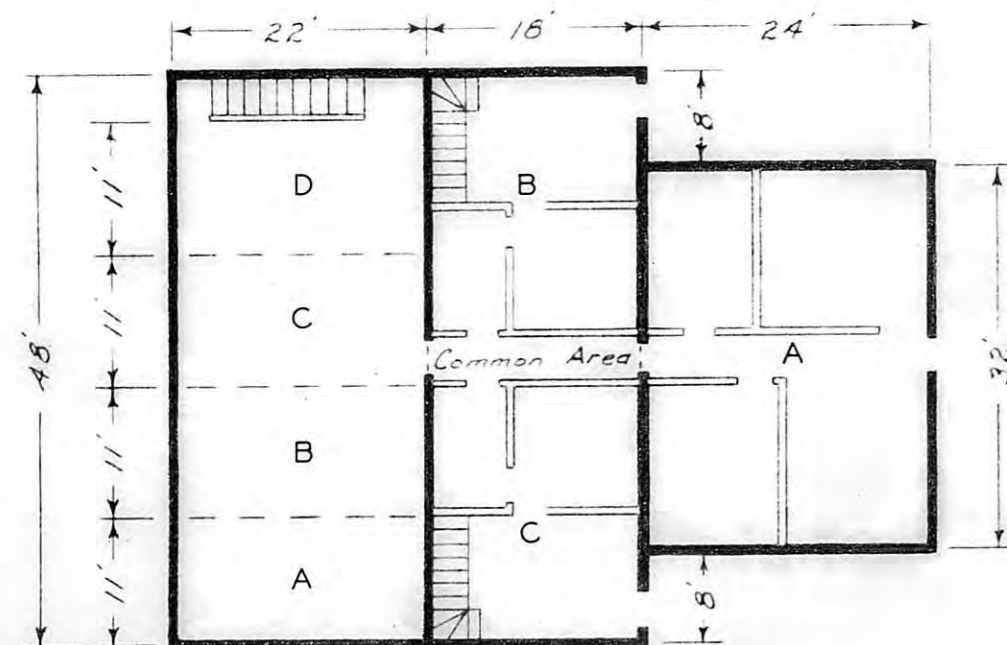


FIRST FLOOR PLAN
Scale 1/4" = 1'-0"

NOTE:

LETTERS "A-B-C-D" INDICATE APARTMENT UNITS.

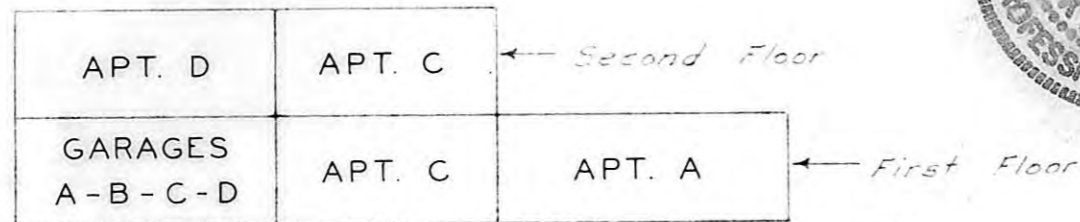

NORTH ELEVATION

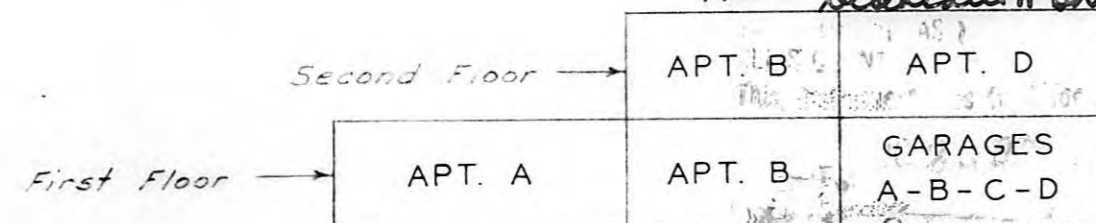

SOUTH ELEVATION

Engineer's Certificate

I, a licensed professional engineer, in the State of Kansas, do hereby certify this exhibit to be true and correct to the best of my knowledge.

John W. Smith
John W. Smith, P.E.



STATE OF KANSAS }
ELLIS COUNTY }
This instrument was filed for record
AUG 22 1979


4:30 P.M. recorded in
Book 352
Page 202
Declaration bk 295 p 317

EXHIBIT B

B & F Enterprises
Westview Estates
3302 Hall

JOHN W. SMITH
CONSULTING ENGINEER & ASSOCIATES
HAYS, KANSAS
June 1979

HALL STREET

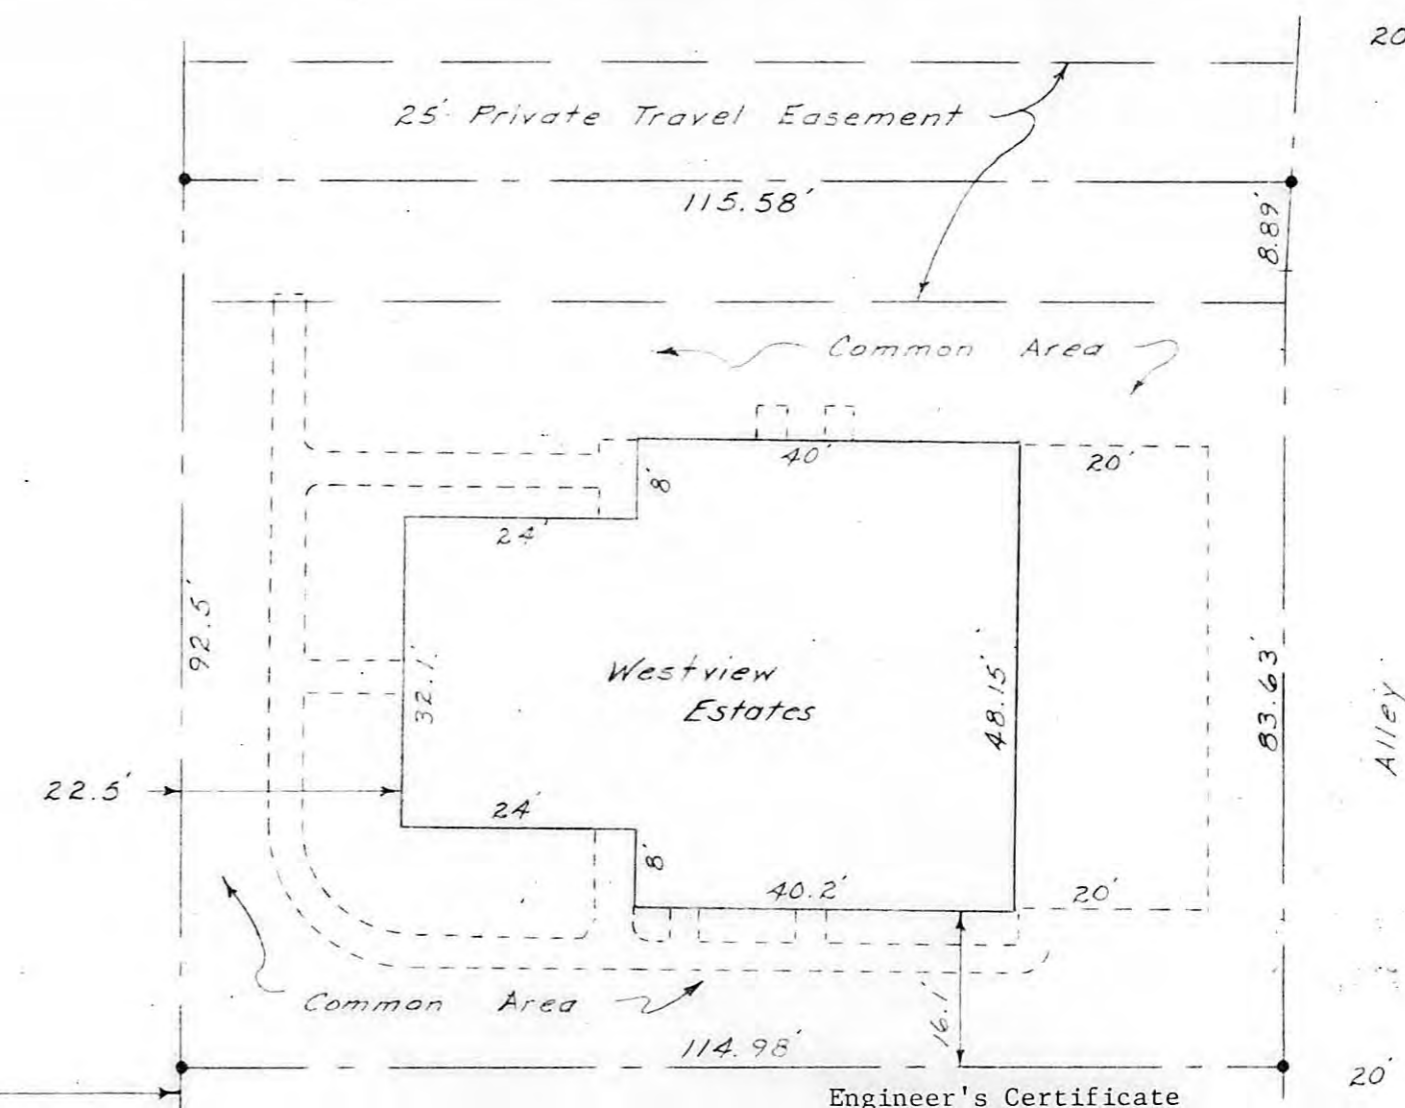

Engineer's Certificate

I, a licensed professional engineer, in the State of Kansas, do hereby certify this exhibit to be true and correct to the best of my knowledge.

John W. Smith
John W. Smith, P.E.



N
Scale: 1" = 20'
• - 1/2" Re-bar
Set As Shown

STATE OF KANSAS }
ELLIS COUNTY }
This instrument was filed for record
AUG 22 1979

4:30 P.M. recorded in
Book 352
Page 202
Declaration bk 295 p. 317
EXHIBIT A

B & F Enterprises
Westview Estates
3302 Hall

JOHN W. SMITH
CONSULTING ENGINEER & ASSOCIATES
HAYS, KANSAS
June 1979