



SEC. LINE

For Dedication See PA 130 Ord Page 109

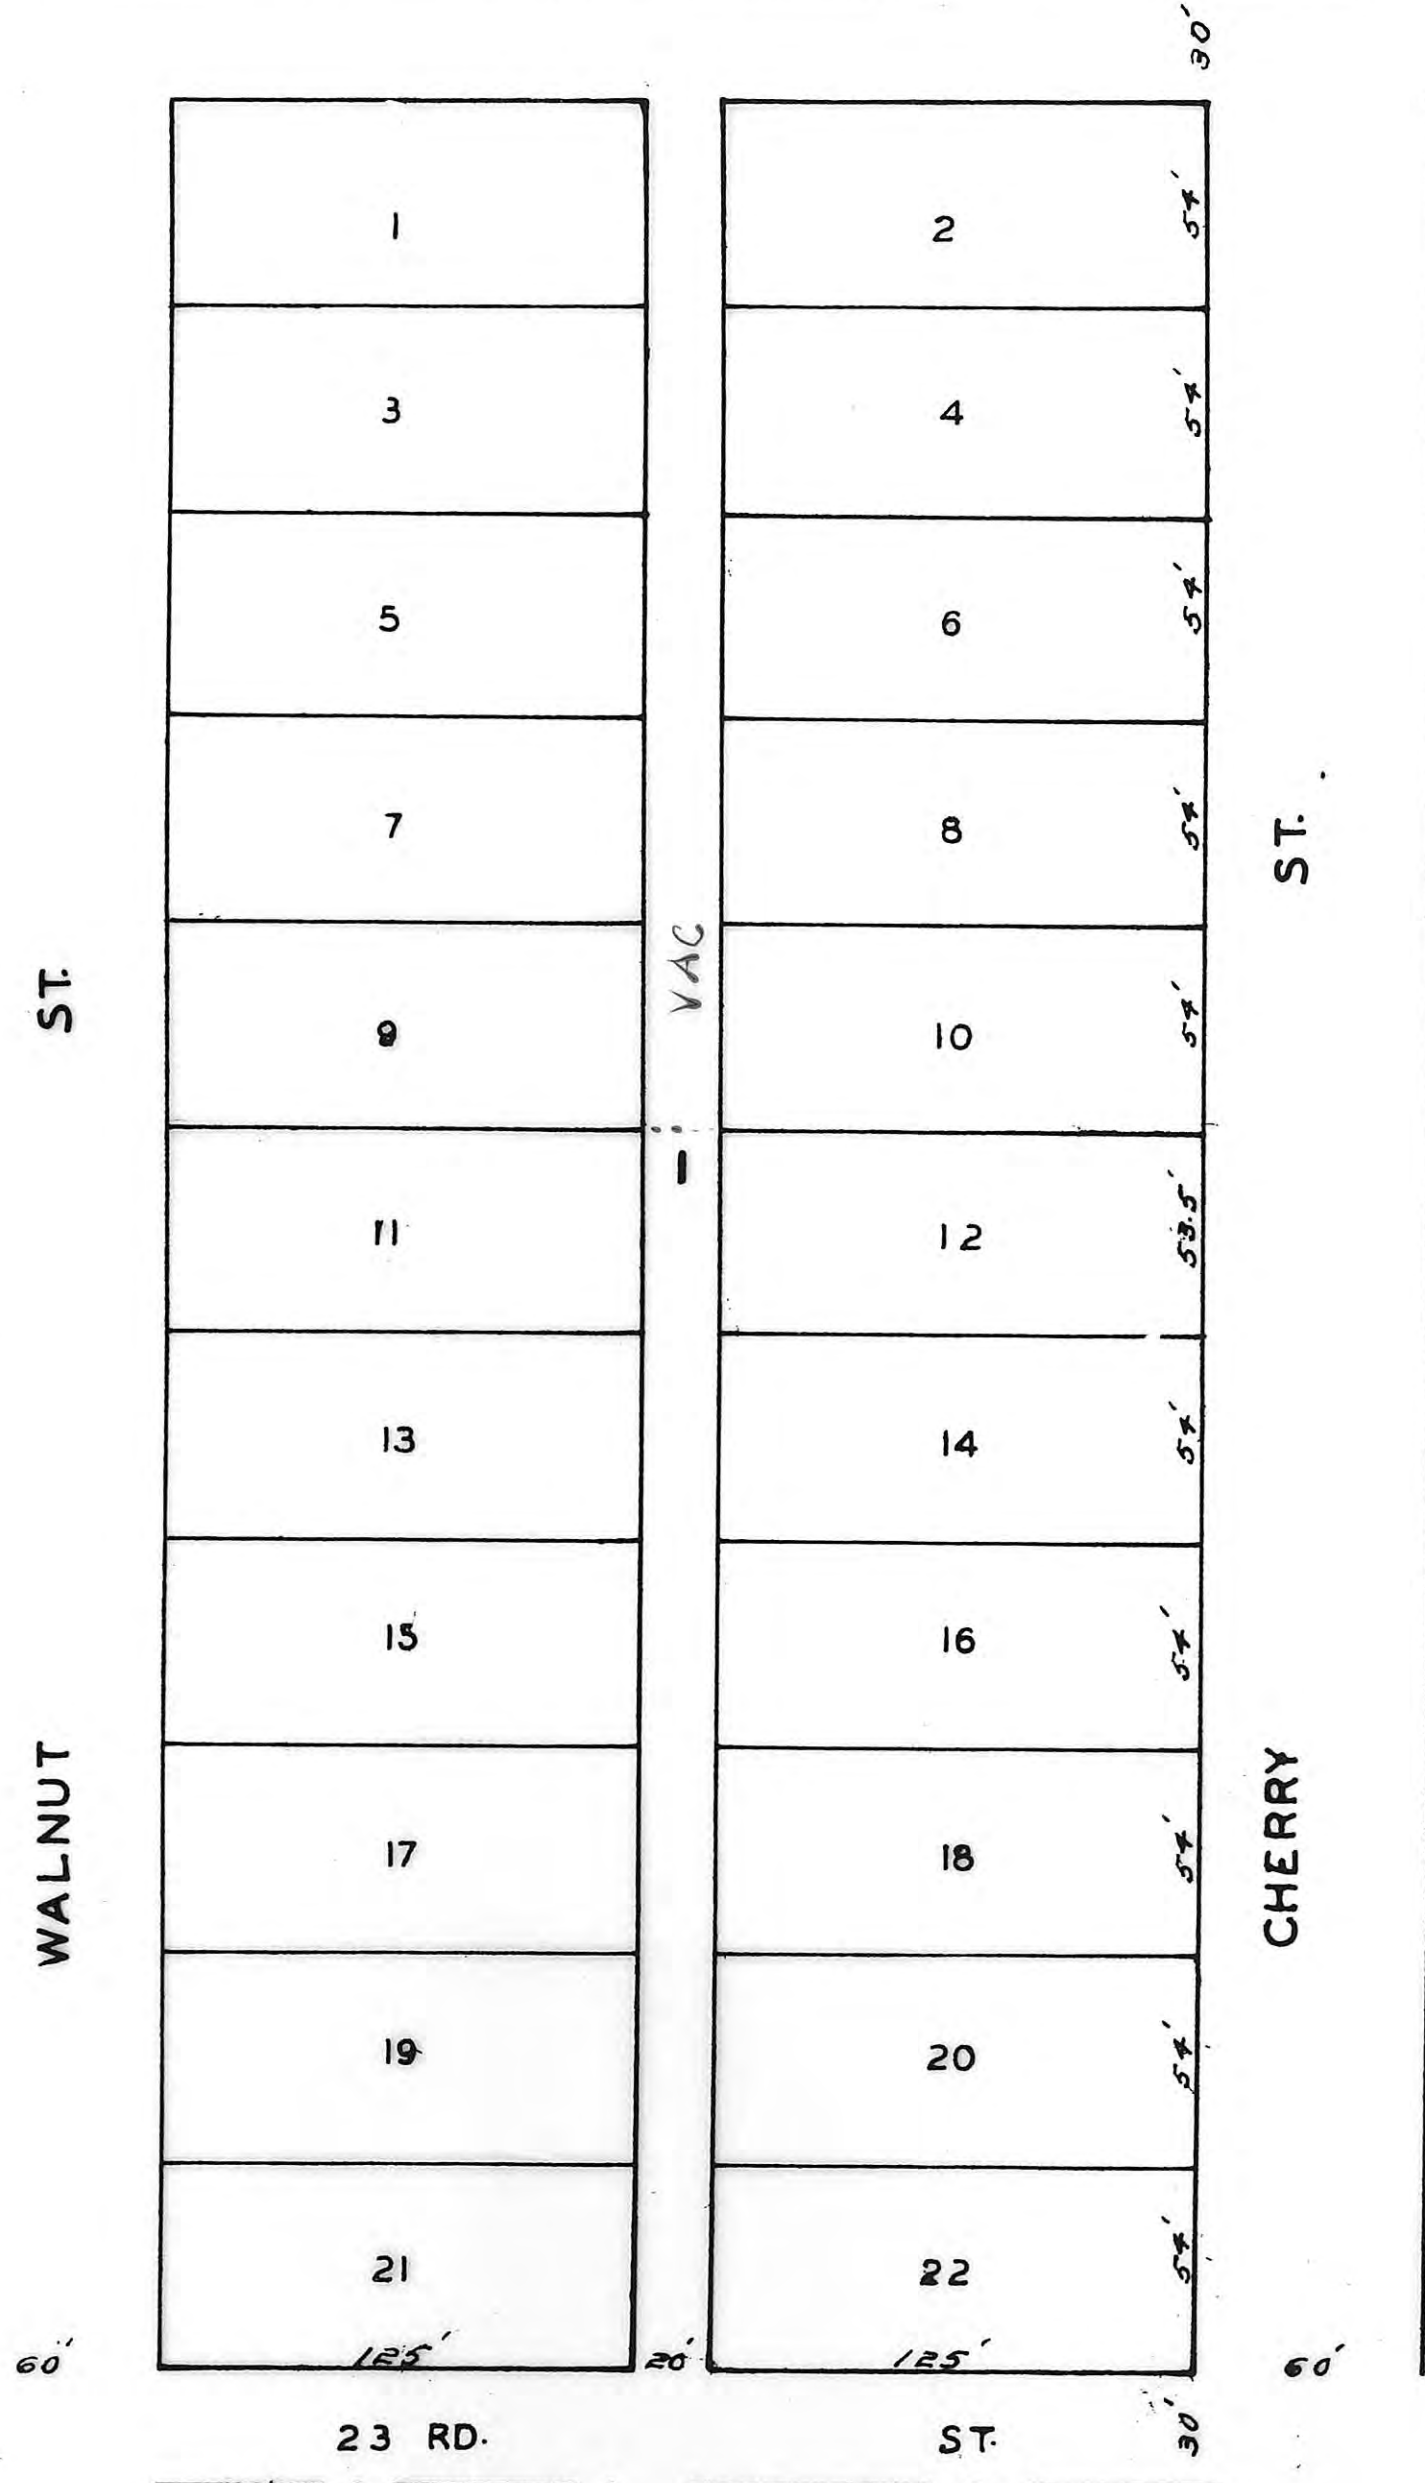

STATE OF KANSAS
 ELLIS COUNTY
 This instrument was filed for record
 MAY 8 1954
 11:30 o'clock A.M. recorded in
 Book of Plat Page 3
 Fec. 3, 87. Registrar of Deeds

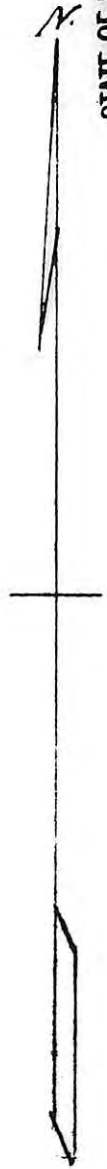

Scale 1 inch = 50'

Vacation - Ord #1814
Book: 171 Pg: 497

Approved by Planning 5-3-54

[Faint handwritten notes]

BETTY'S ADDITION
 TO
 HAYS CITY
 SUB-DIV. LOTS 31-32-33
 LEBOLD ALLEN & CO'S ADD.

THIS IS A DIRECT PHOTOGRAPHIC REPRODUCTION OF THE OFFICIAL INSTRUMENT (RECORDED PLAT).
 THIS REPRODUCTION WAS MADE BY BUCHER & WILLIS, CONSULTING ENGINEERS, PLANNERS & ARCHITECTS IN JUNE 1979