


73

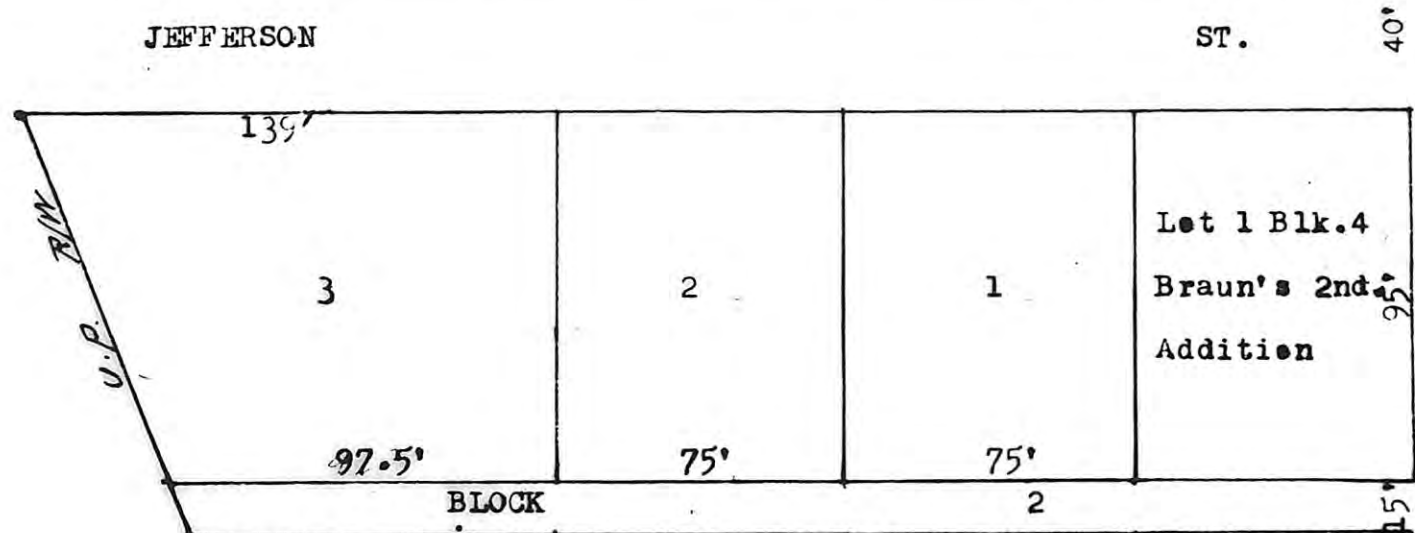

Scale 1 inch = 50'

STATE OF KANSAS }
 ELLIS COUNTY }
 This instrument was filed for record

JUN 23 1961

11:30 o'clock A.M. recorded in
 Book 2 of Plats page 13
 Fees \$2.00 Register of Deeds
 1.30 Trans.
 \$3.30

This Plat Approved, The City
 Commission, of Victoria Kansas,
 this 16th day, of June 1961

Frank Schippers
 Mayor.

I hereby certify that this is a true
 and correct Plat of Braun's Third
 Addition, to The City of Victoria
 Kansas.

J. E. Fredrich
 Engineer.

PLAT OF
 BRAUN'S THIRD ADDITION
 TO
 THE CITY OF VICTORIA,
 KANSAS

THIS IS A DIRECT PHOTOGRAPHIC REPRODUCTION OF THE OFFICIAL INSTRUMENT (RECORDED PLAT).

THIS REPRODUCTION WAS MADE BY BUCHER & WILLIS, CONSULTING ENGINEERS, PLANNERS &
 ARCHITECTS IN JUNE 1979