


BRAUN'S
4TH ADDITION
RE-PLAT
CITY OF
VICTORIA

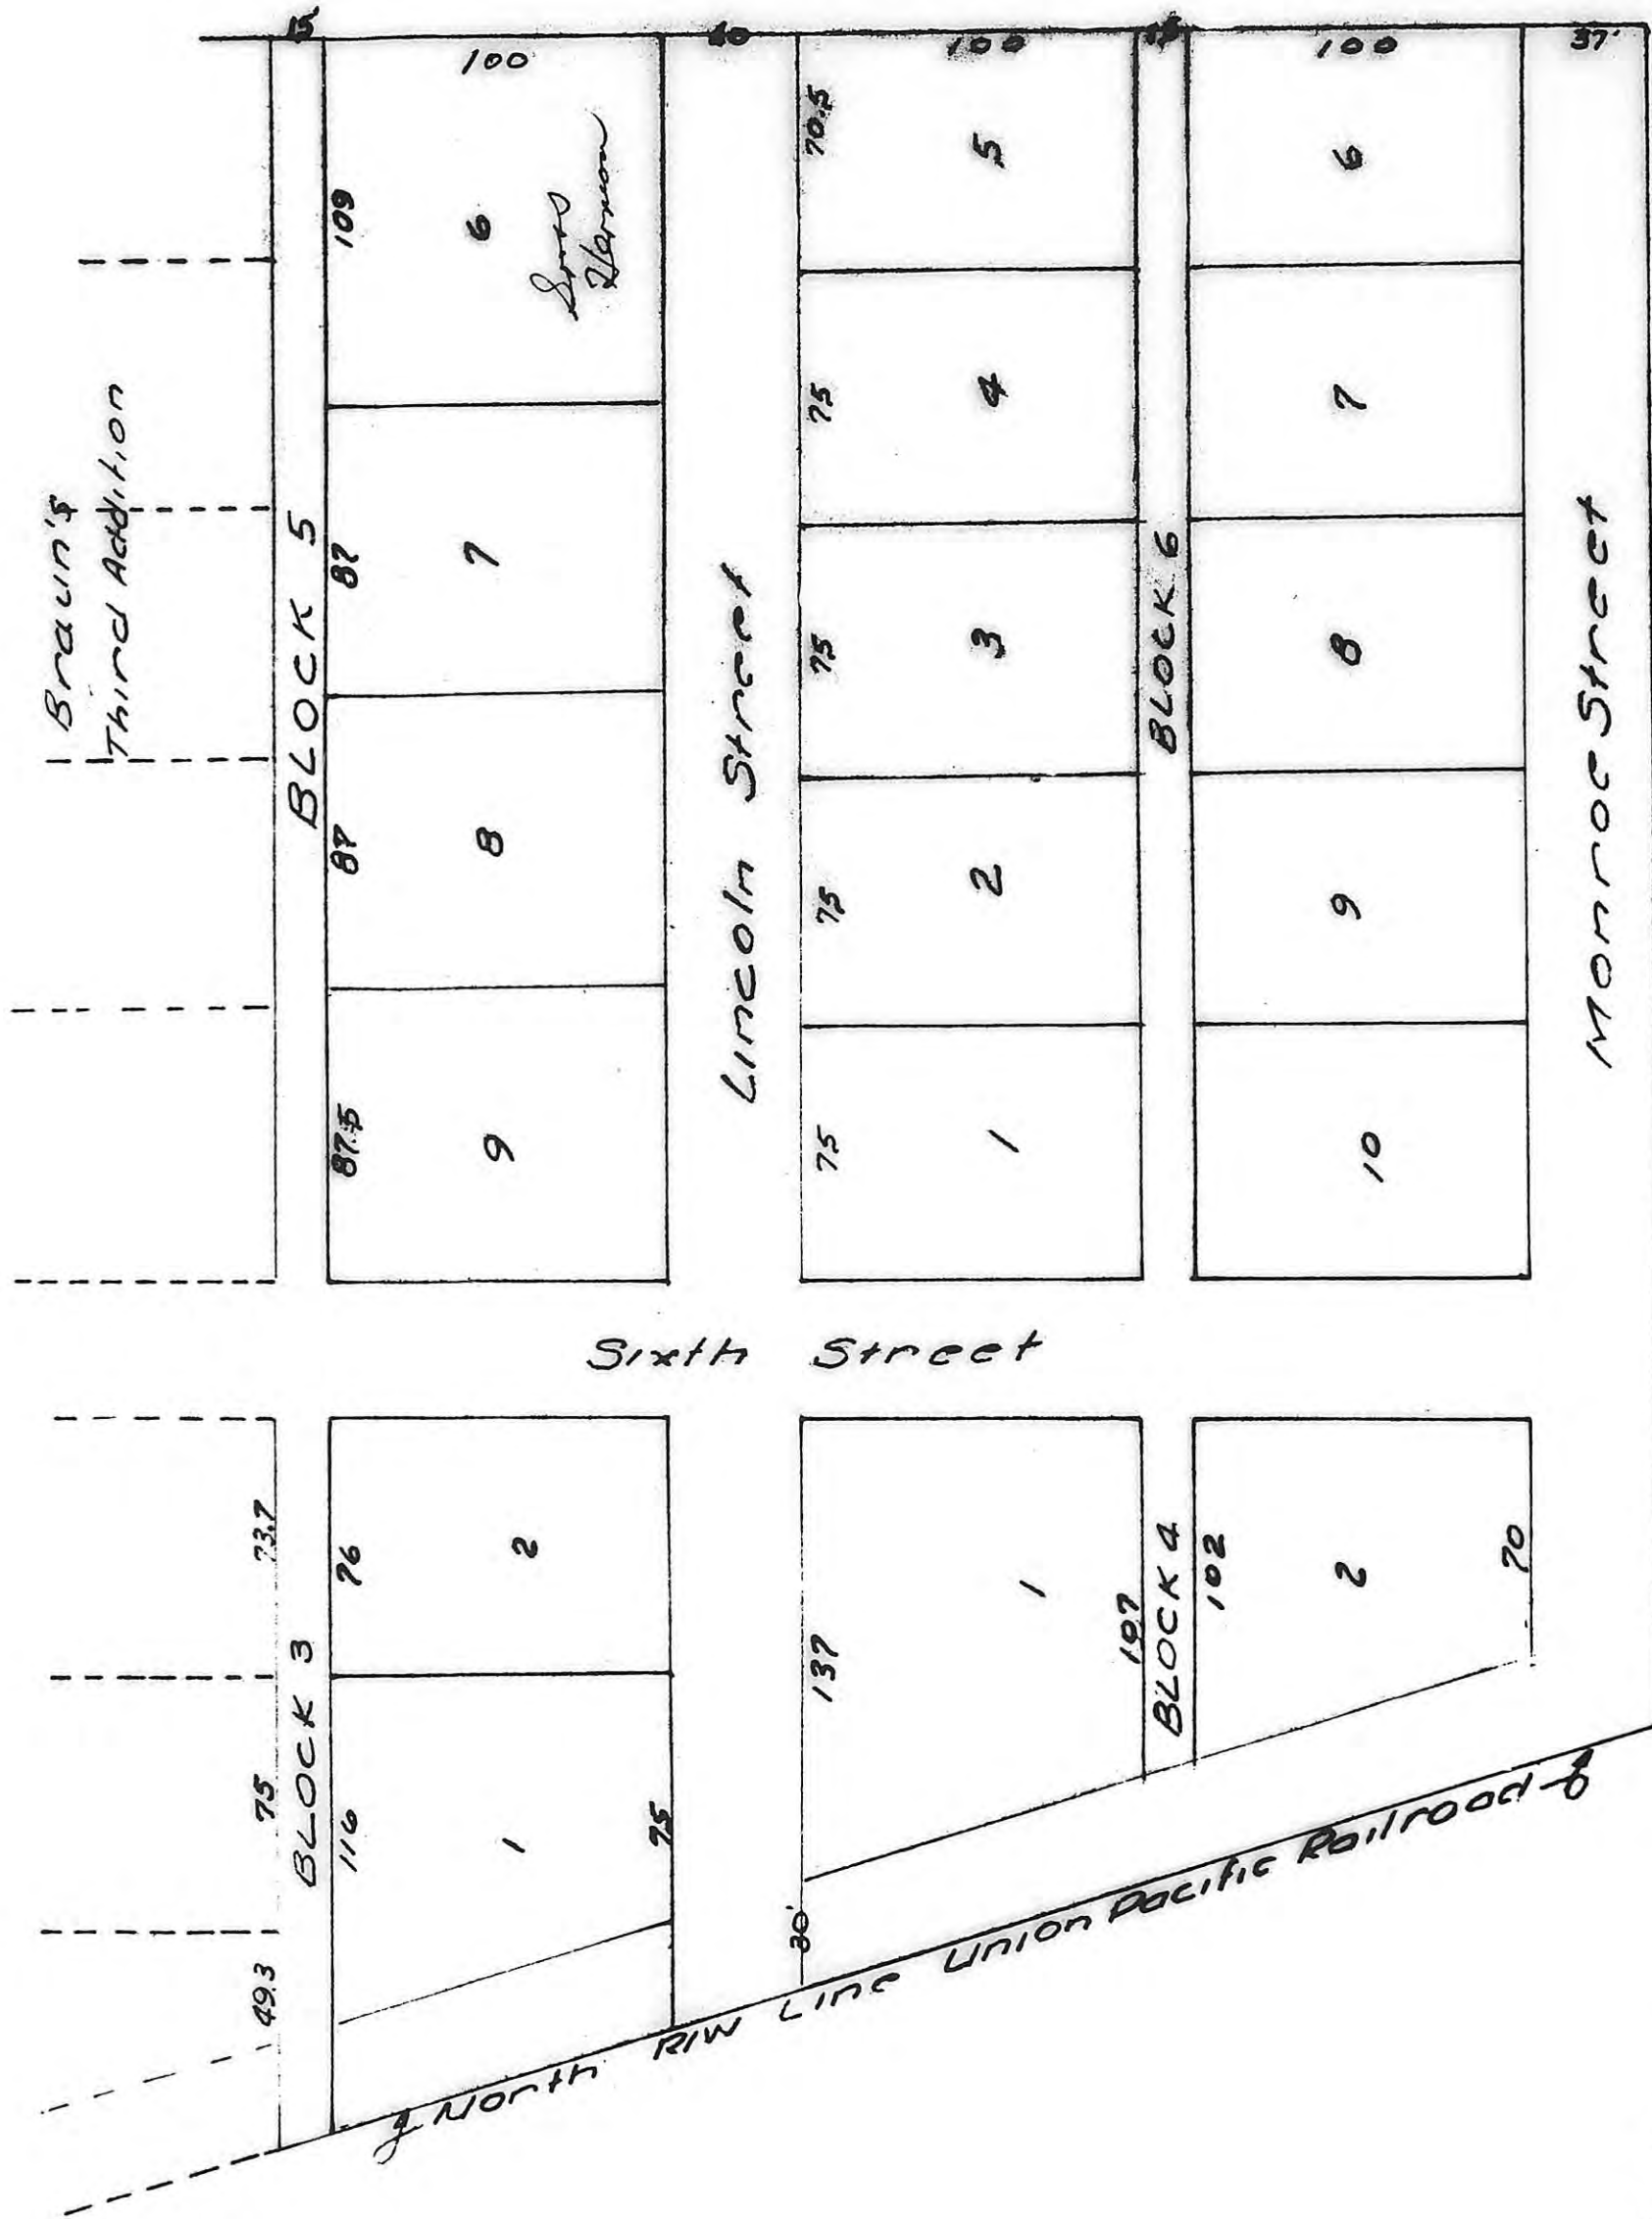

STATE OF KANSAS }
ELLIS COUNTY }
This instrument was filed for record

MAR 13 1967

11:00 o'clock A.M. recorded in
2 of Plat page 81
Fees \$3.00 Register of Deeds
Stamp 180 \$4.80

Ordinance
233-269

I hereby certify that this is
a true and correct Re-plat
of Braun's fourth Addit-
-ion to the city of Victoria,
Kansas

R. W. Scott
R. W. Scott, P.E.
3711

BRAUN'S FOURTH ADDITION
TO
CITY OF VICTORIA

This re-plat approved, The
City of Victoria, Kansas
this 2 day of March
1967

Mayor

THIS IS A DIRECT PHOTOGRAPHIC REPRODUCTION OF THE OFFICIAL INSTRUMENT (RECORDED PLAT).
THIS REPRODUCTION WAS MADE BY BUCHER & WILLIS, CONSULTING ENGINEERS, PLANNERS &
ARCHITECTS IN JUNE 1979