


Plat of County Line
Between
Ellis Co. Kans and Trego Co. Kans.

Scale 4 ch = 1 in.

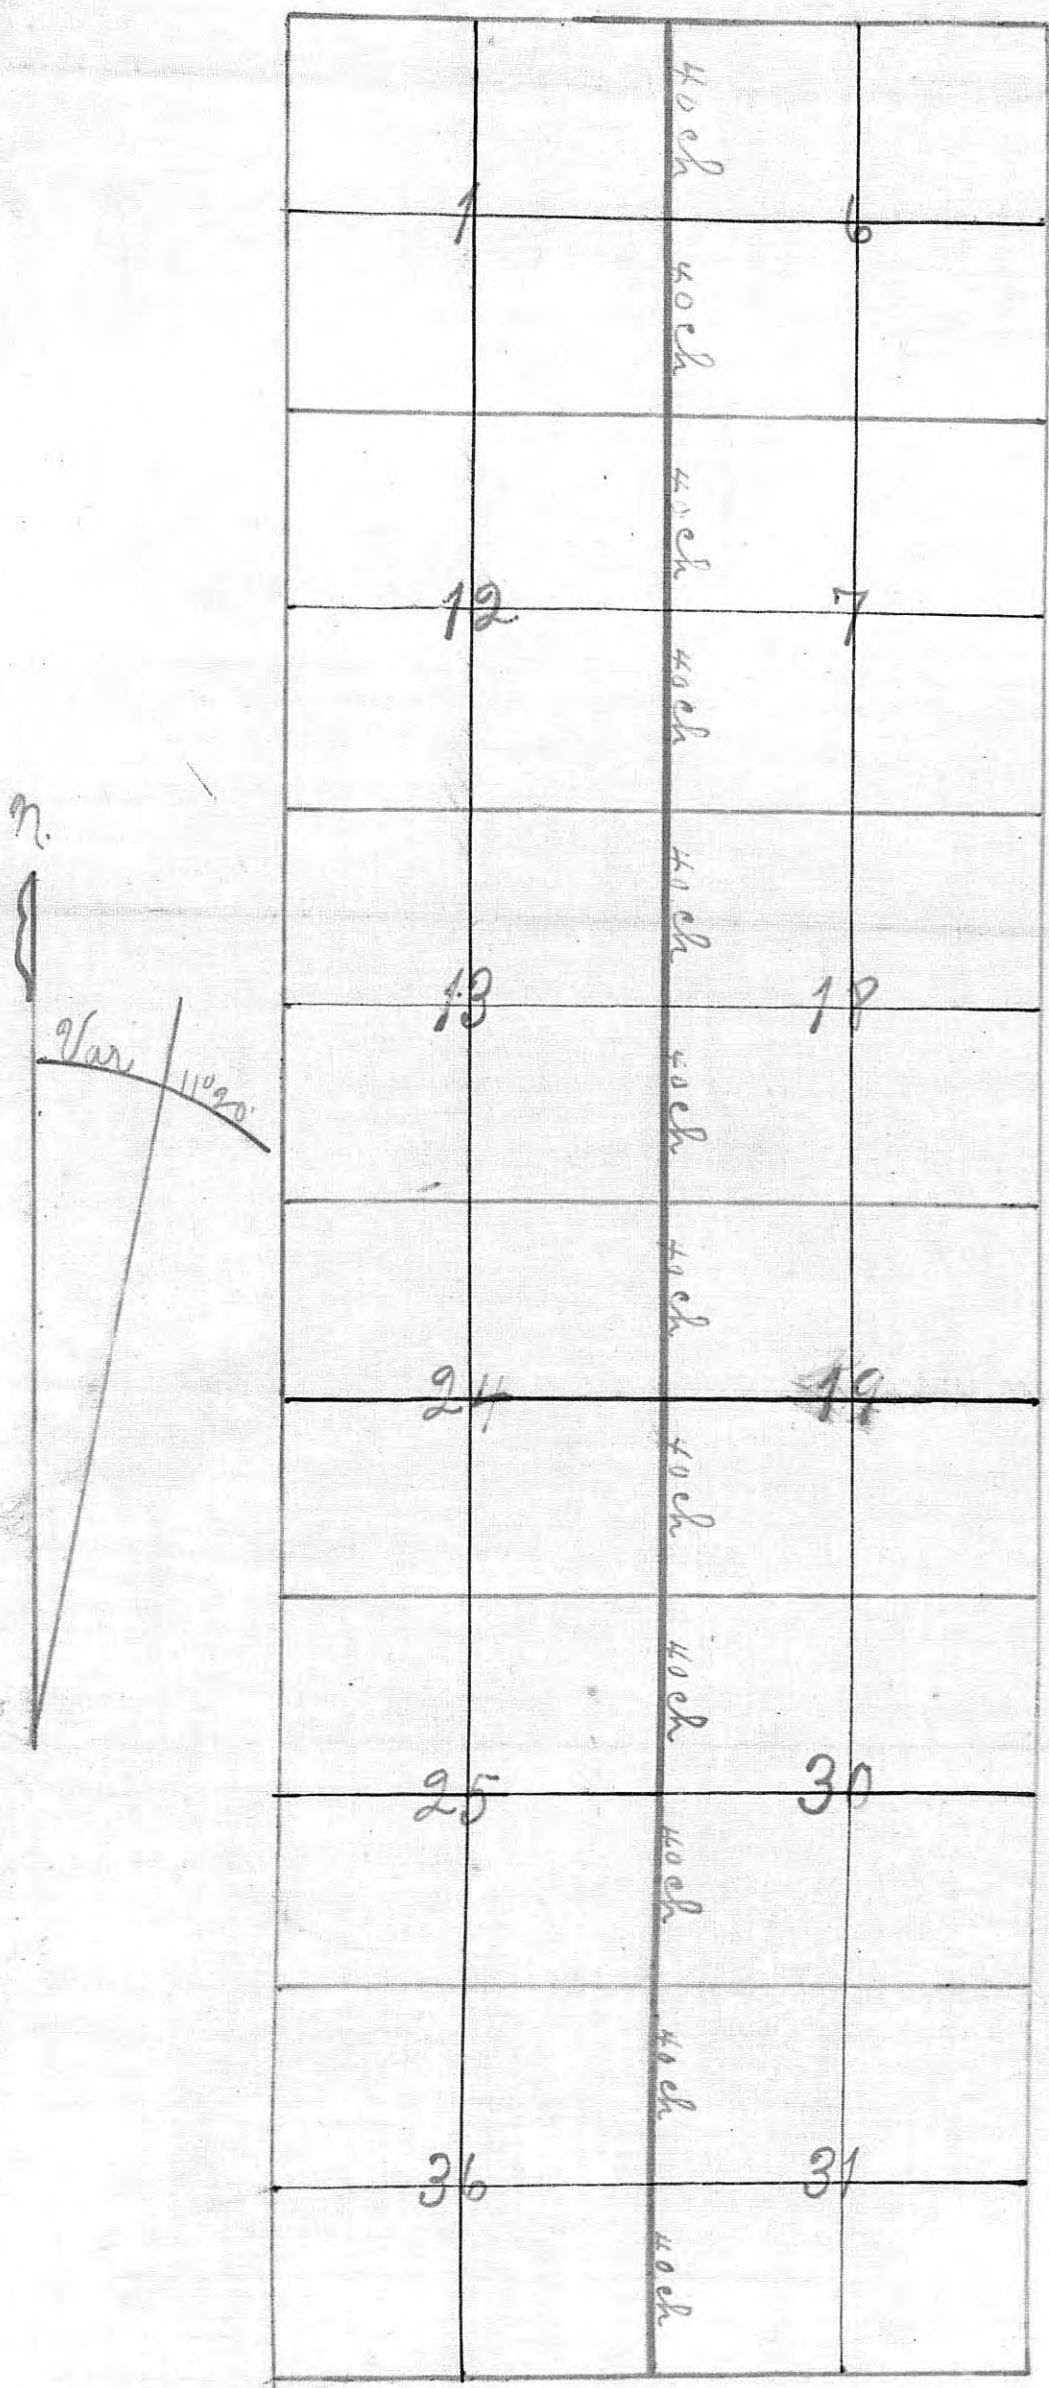

We, "Hudson Harlan and Jos. Jacobs" Co. Surveyors of Trego Co. and Ellis Co. respectively in a joint survey found the corner common to Tps. 14 & 15 Ranges 20 & 21 in good condition. The stone corresponded with the description in the field notes as well as courses and distances from certain natural objects mentioned there. There we used above mentioned corner ~~area~~ as a starting point from which we ran N. 6 miles retracing the line as established by the Government Survey.

I hereby certify the above and hereto annexed plat to be a true, complete, and correct diagram of the survey of the county line between Ranges 20 & 21 Tps. 14. The same extending six miles north of the corner common to Tps. 14 & 15 Ranges 20 & 21.

Jos. Jacobs
Co. Surveyor
Ellis Co. Kans

27 July
Platts
P. J. Ketch
J. H. Downing