


COCHRANS ADD TO HAYS

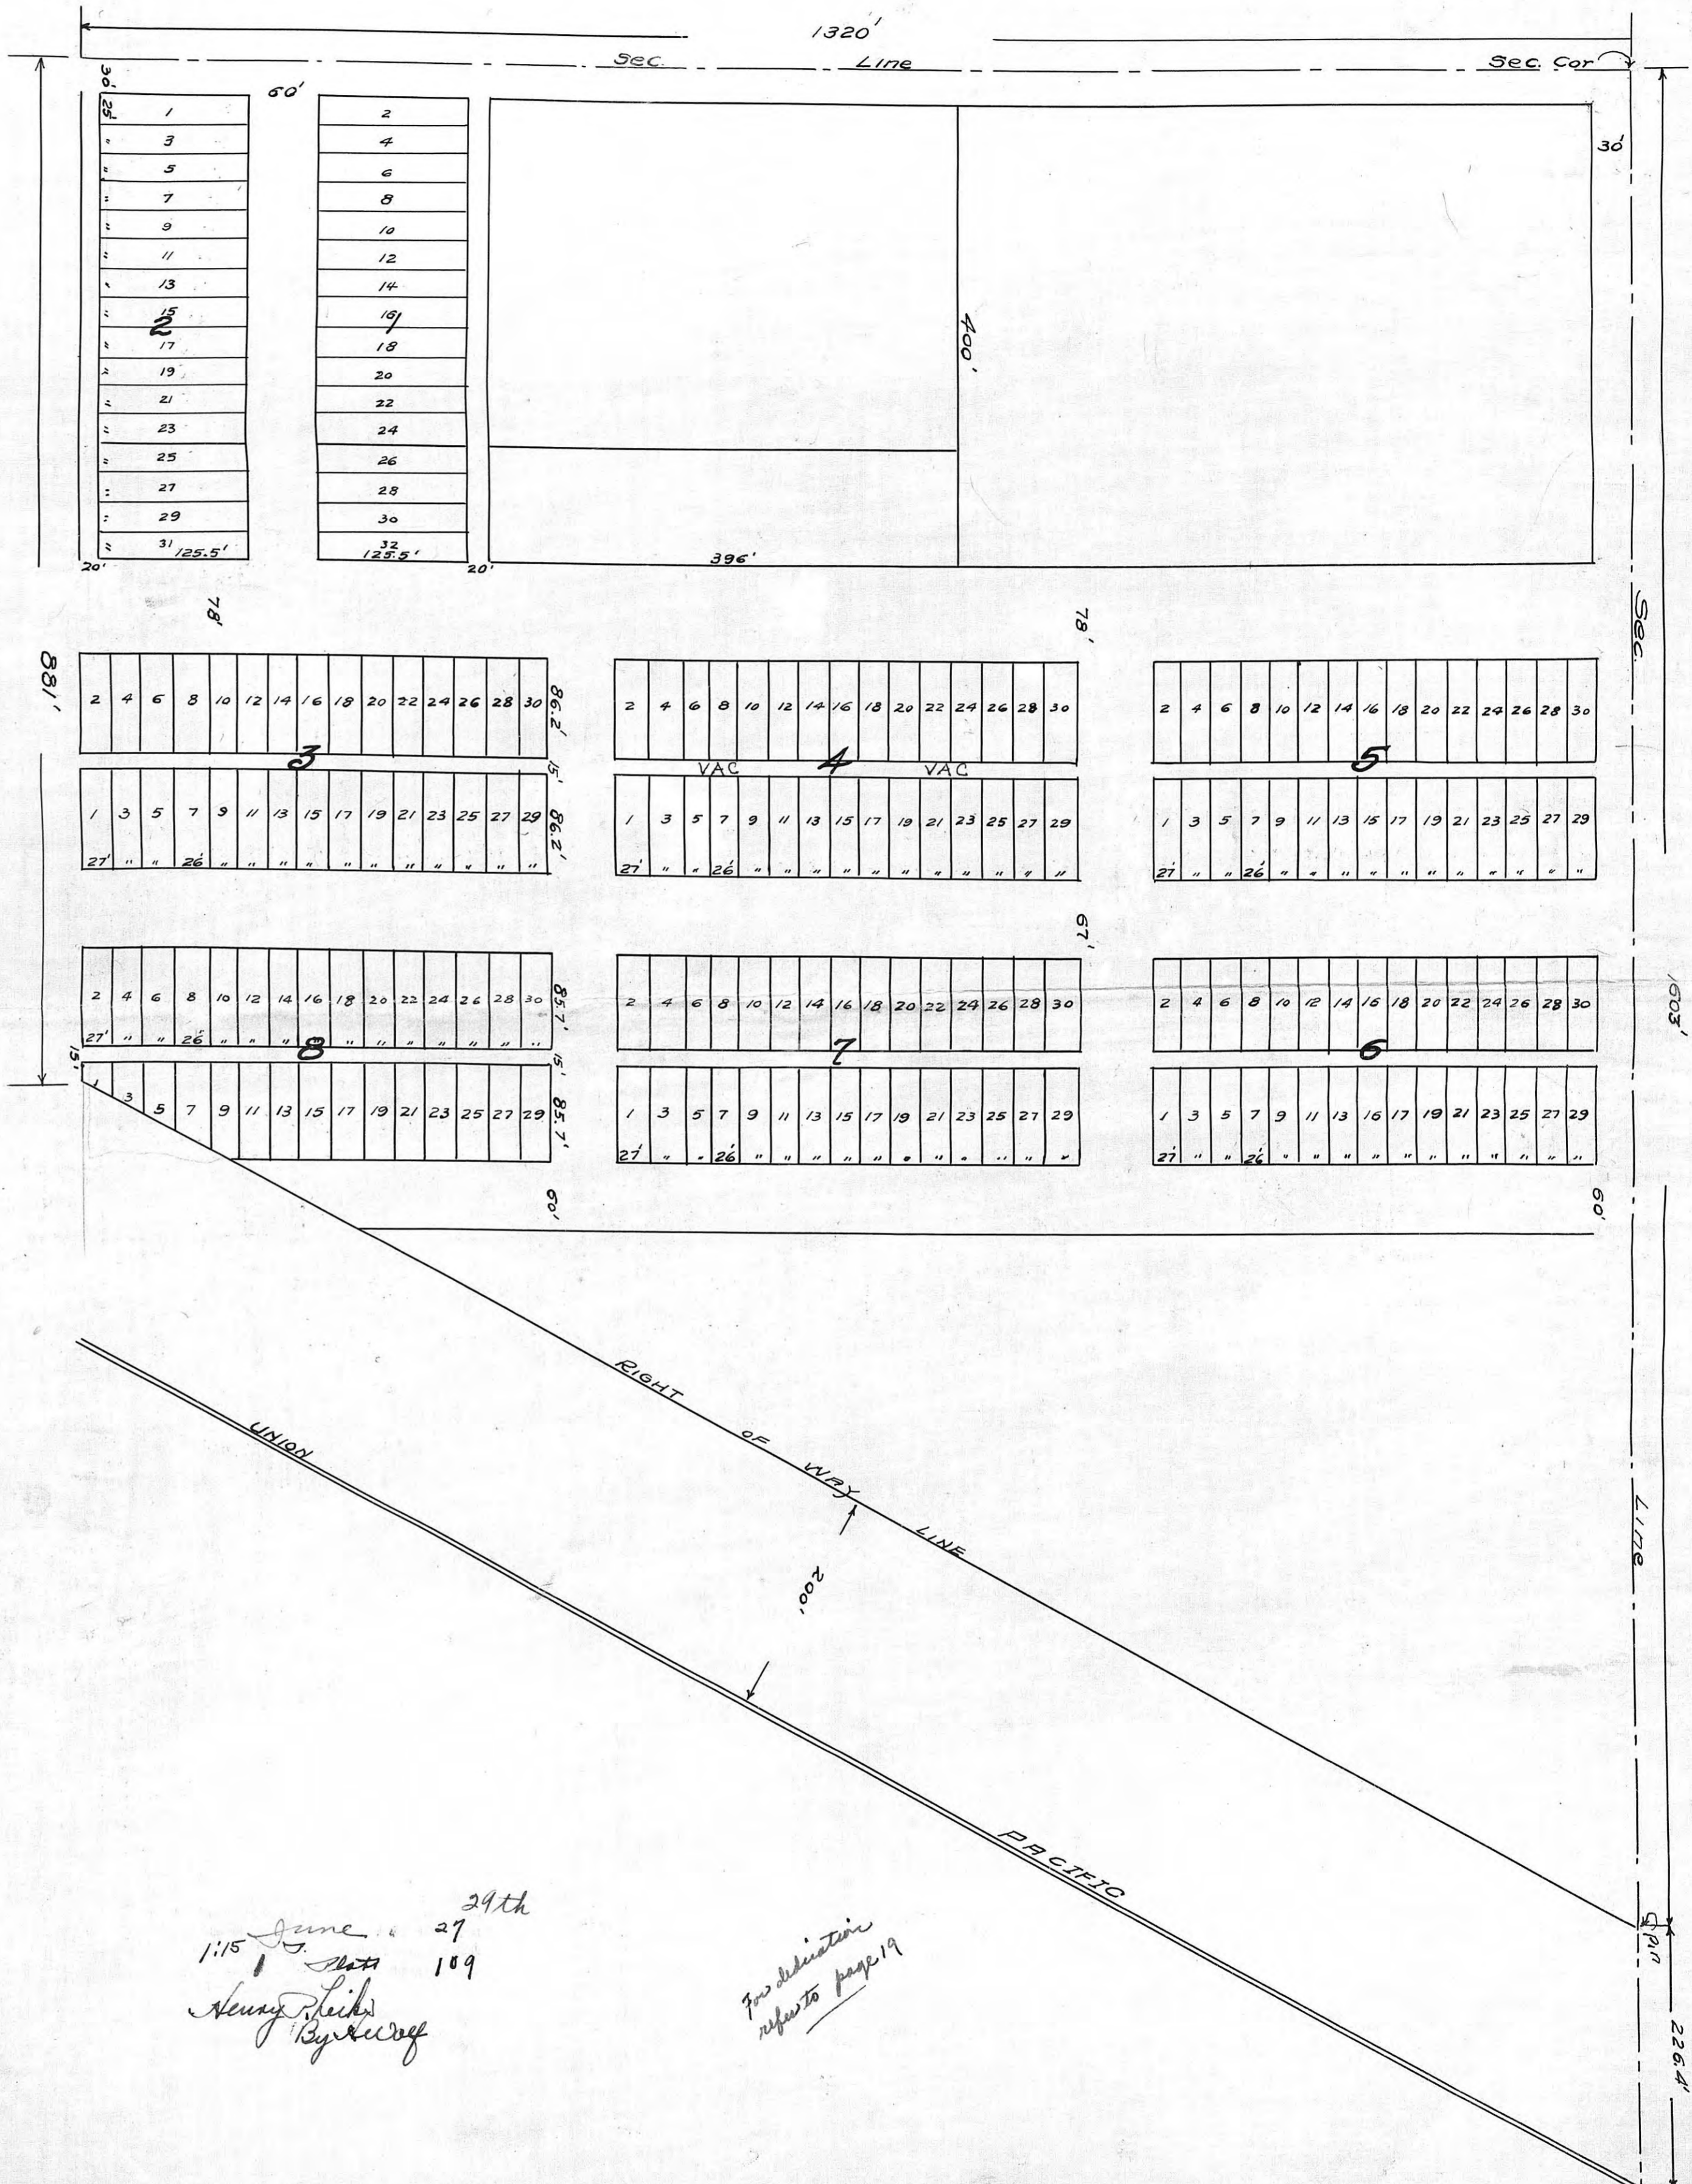

D E D I C A T I O N .

KNOW ALL MEN BY THESE PRESENTS, THAT I, Azel F. Cochran and Flora Lee Cochran, his wife, of Hays, Ellis County, Kansas, have caused to be surveyed and platted for record in accordance with the laws of the State of Kansas a certain portion of the North East Quarter of Section Four (4), Township Fourteen, (14) Range Eighteen (18) West of 6th.P.M. in Ellis County, Kansas, to be named and known as Cochran's Addition to Hays, Ellis County, Kansas.

The plat hereto attached and made a part hereof is a true and correct plat of said Cochran's Addition to the City of Hays, Kansas, showing all the Streets, and alleys by their boundaries and extent, and the parties above mentioned are the owners in fee simple of the land described in the plat hereto attached. The length and width of Blocks and Lots for sale being indicated by figures on said plat.

The length and width of all Streets and Alleys being shown in like manner.

All Streets, Alleys and Public Grounds as shown on the plat are hereby dedicated for public use.

All Streets to be named same as streets of the City of Hays Kansas of which the streets in above described addition are extensions.

IN WITNESS WHEREOF, WE have hereunto set our hands this 18th day of July 1917

Azel F. Cochran
Flora Lee Cochran

STATE OF KANSAS ss.
ELLIS COUNTY

Be it remembered that on this 18th day of July 1917, before me the undersigned a Notary Public, in and for the County and State aforesaid, came Azel F. Cochran and Flora Lee Cochran his wife, who are personally known to me to be the same persons who executed the within instrument in writing and such persons have duly acknowledged the execution of the same.

IN WITNESS WHEREOF, I, have hereunto set my hand and affixed my official seal, the day and year first above written.

W. H. Seaman
Notary Public

My Commission expires Sept. 25, 1920
State of Kansas, Ellis County, ss.

This instrument was filed for record on the 19 day of July, A. D. 1917, at 10 o'clock P. M., and duly recorded in book 11 of Miss. at page 109
Fee \$ 1.50
W. H. Seaman
Register of Deeds

ORDINANCE NO. 2465

AN ORDINANCE VACATING AN ALLEY RUNNING EAST AND WEST, THROUGH BLOCK FOUR (4), COCHRAN'S ADDITION TO THE CITY OF HAYS, KANSAS.

Books 267 - 319

1:15 June 27th
109
Henry R. Byrd

For dedication refer to page 19