



Entered in transfer record in my office
this 15th day of March A.D. 1888

No 908

M. E. Dixon
County Clerk

I hereby certify that I have surveyed
for Nicholas Drilling the three hundred
and thirty feet north of the south
three hundred and thirty feet of Sec
one in township Fourteen (14) Range
Seven (17) west of the 6th P.M. and
along the east side of said section.
The diagram on this sheet with that
marked Drilling addition to Herzog is a true and
correct plat of the blocks lots and streets of said
survey on a scale of 80 feet to the inch.
In witness whereof I have hereunto set my hand
this 7th day of March 1888 Martin Allen
Surveyor

Nicholas Drilling's Addition
to the
Town of Herzog

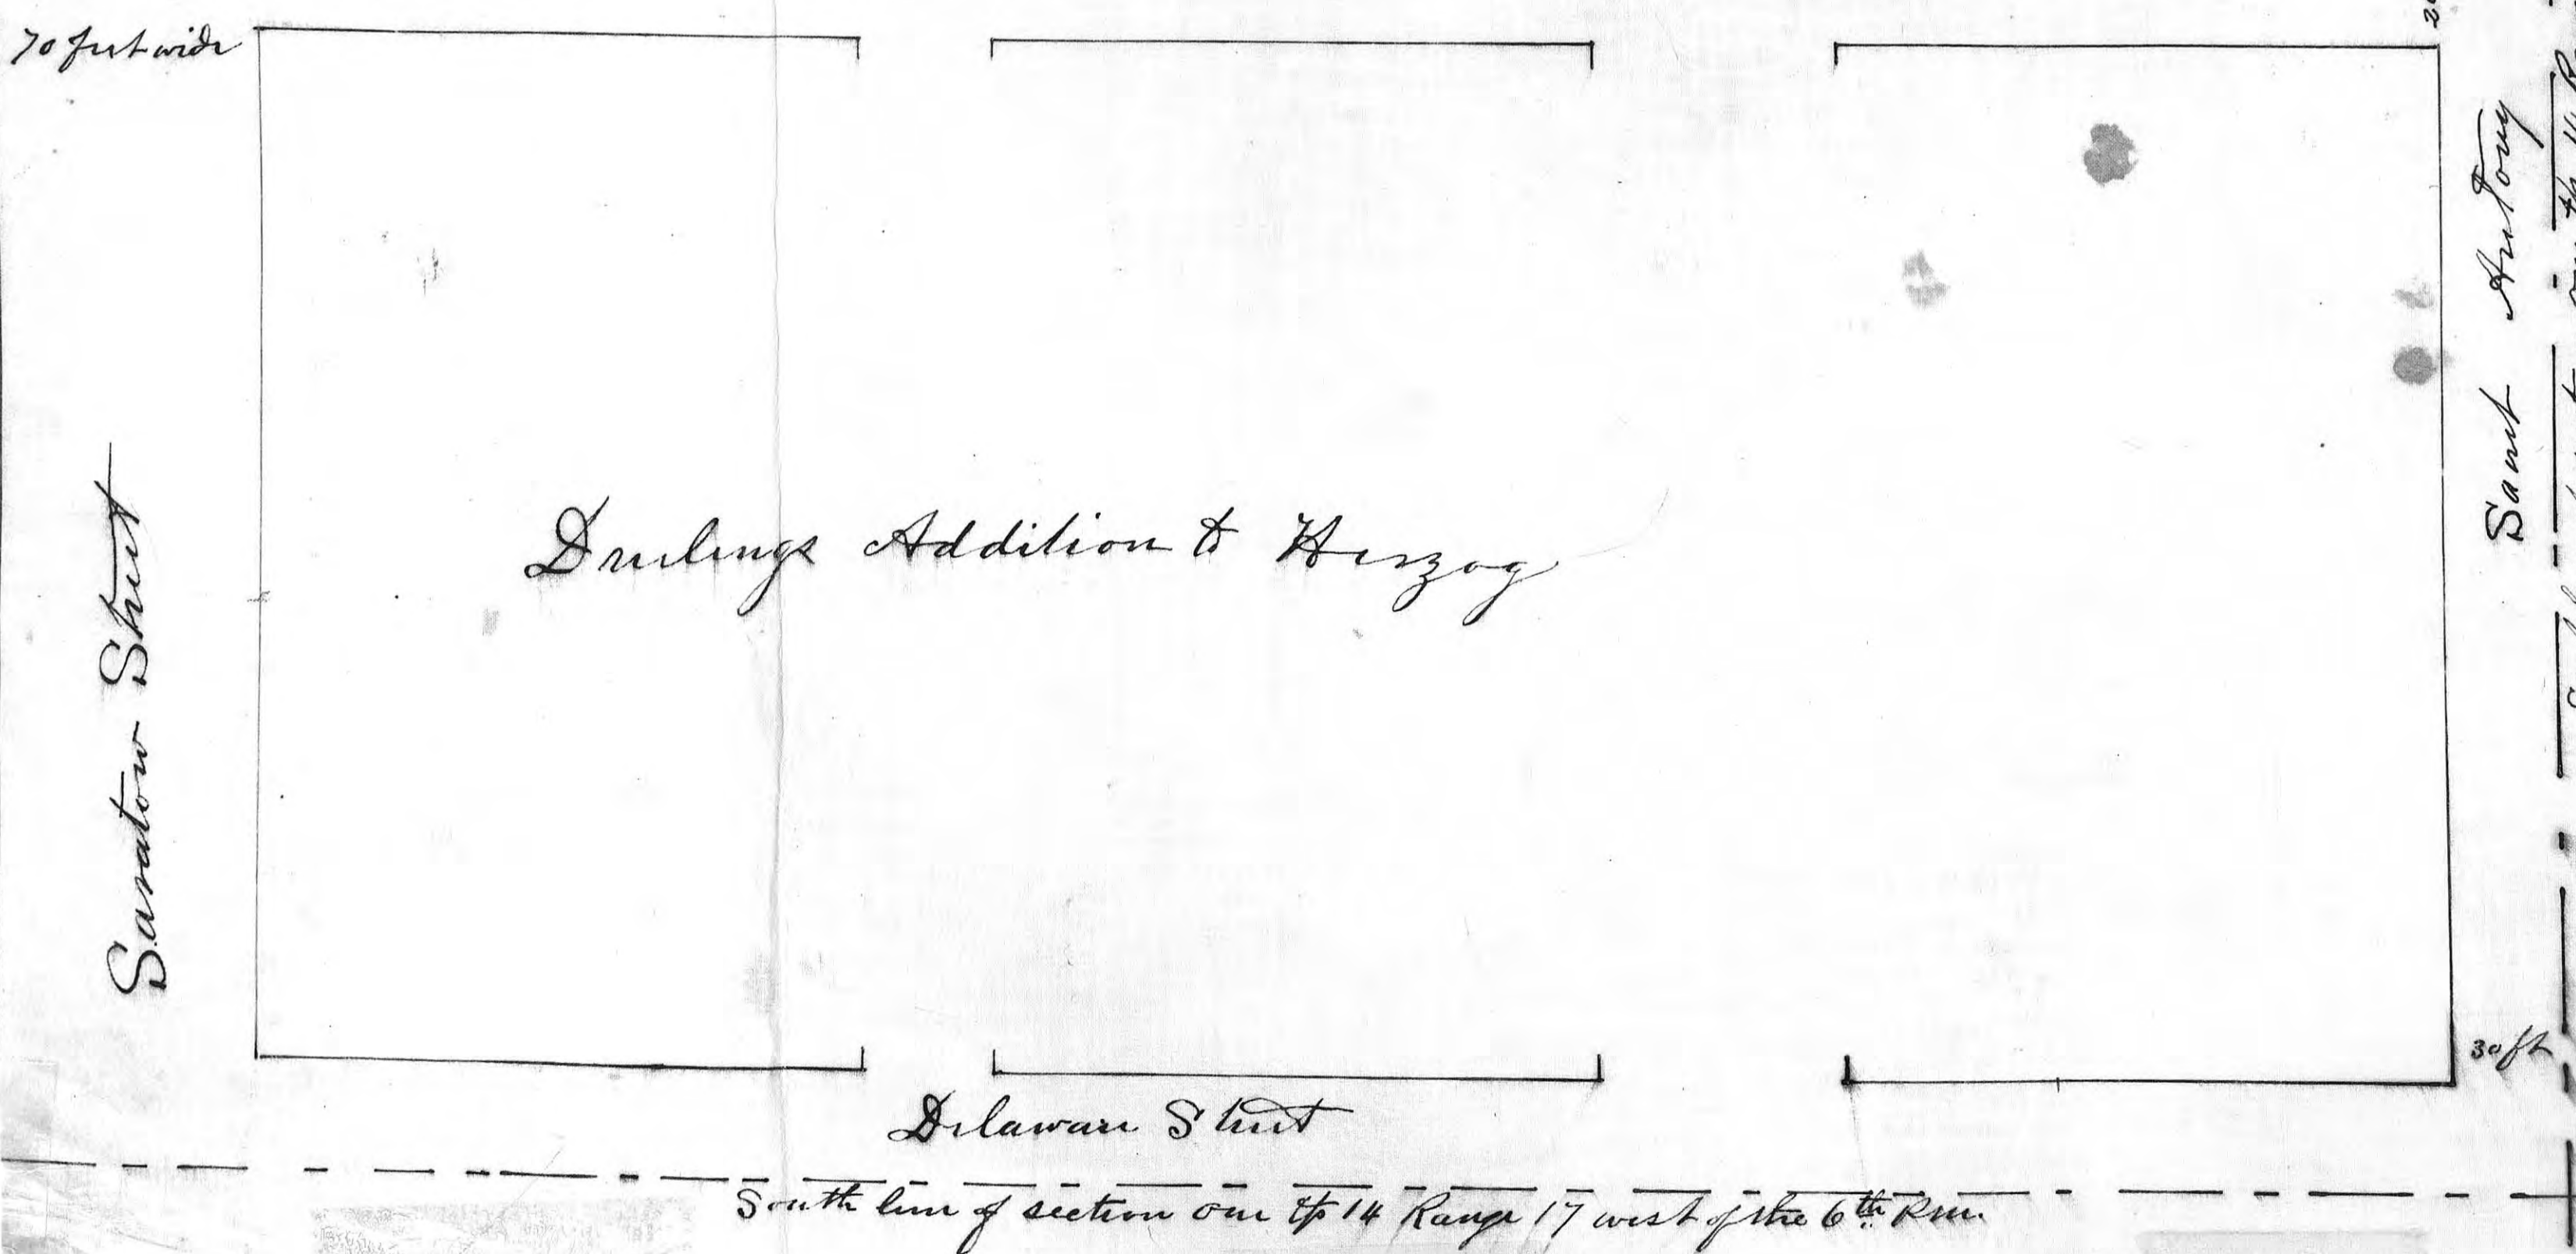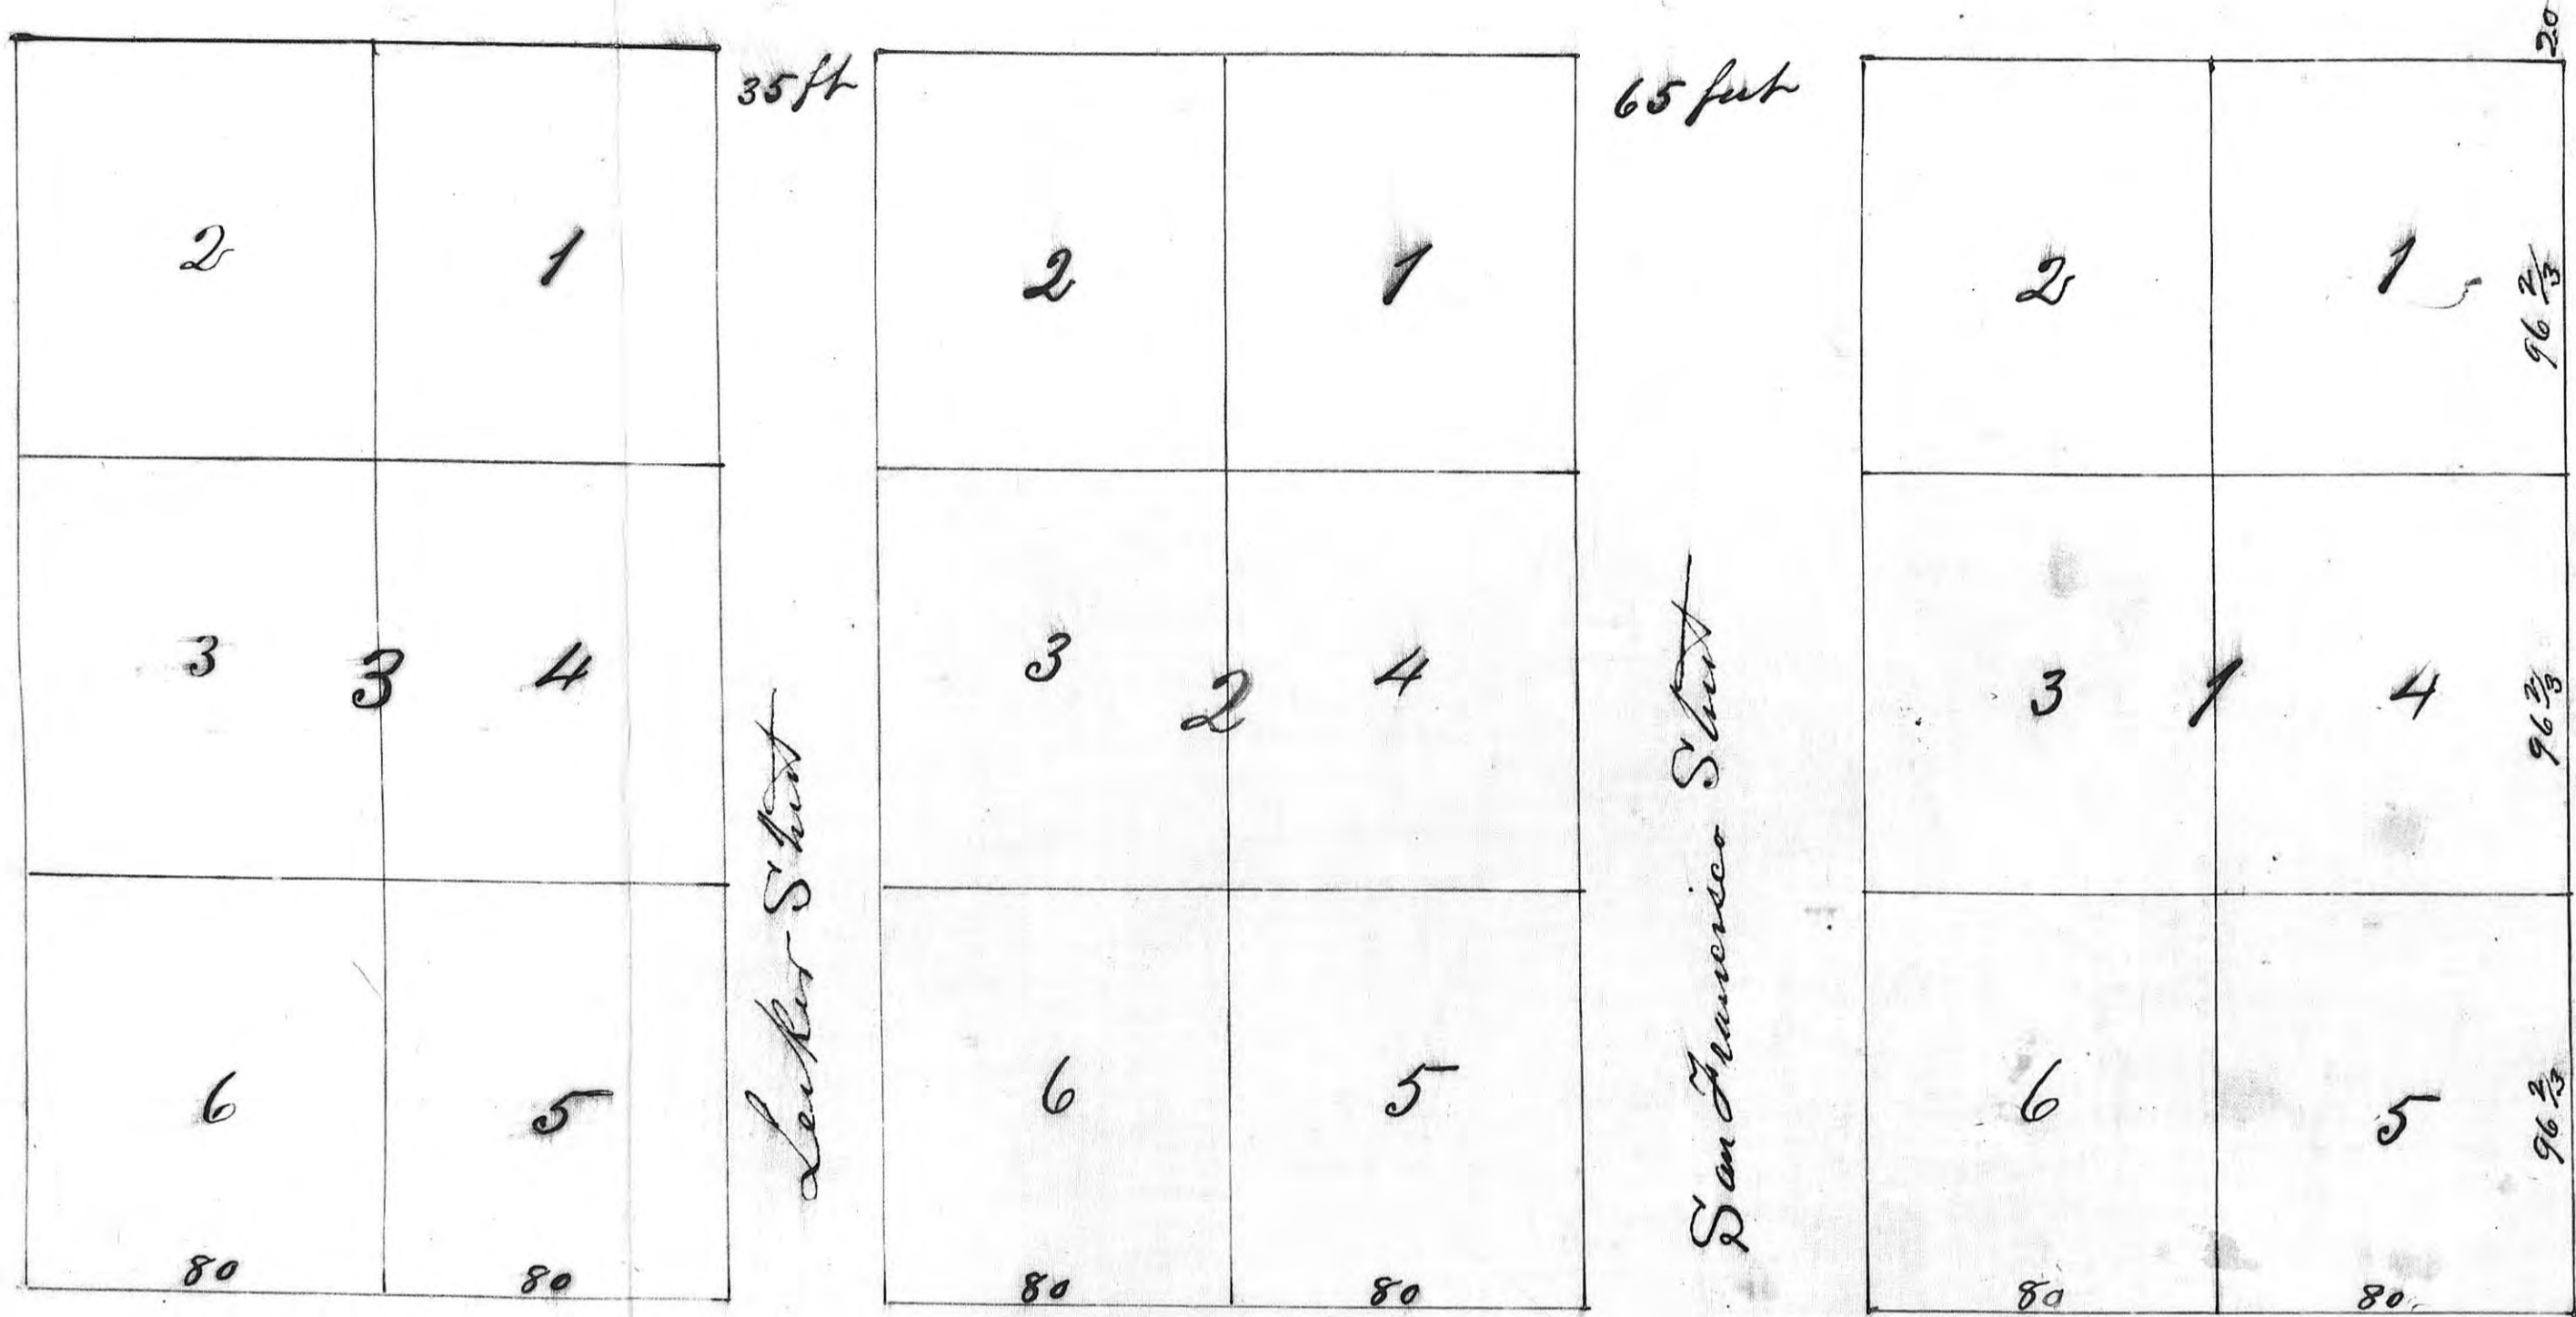

Martin Allen. **ALLEN & MERRY** T. T. Morry.
GENERAL DEALERS IN
HEADQUARTERS FOR
Farms, Town Lots, Hoans and Insurances.
Hays City, Kas., 1888

Nicholas Drilling since having
caused the survey and plat to be made
of the land represented by the annexed plat
acknowledges the same as his act for
the purpose of a town plat and hereby
dedicates the streets in the same to the
public use Nicholas Drilling

State of Kansas
Ellis County

Personally appeared before
me Nicholas Drilling Sr. who signed the
above dedication of a town plat and
acknowledged the execution of the
same - Witness my hand and Official
seal at Hays City this 13th day of March
A.D. 1888
Martin Allen
Notary Public
term expires July 27th 1890

A true copy of the Original
filed for record March 13
1888 at 10.17 a.m.
J. W. Boyler
Register