


Subd. this 24th day of Sept.
 A. S. 1901 at 9^{am}
 C. P. Burnett
 Reg. of Deeds

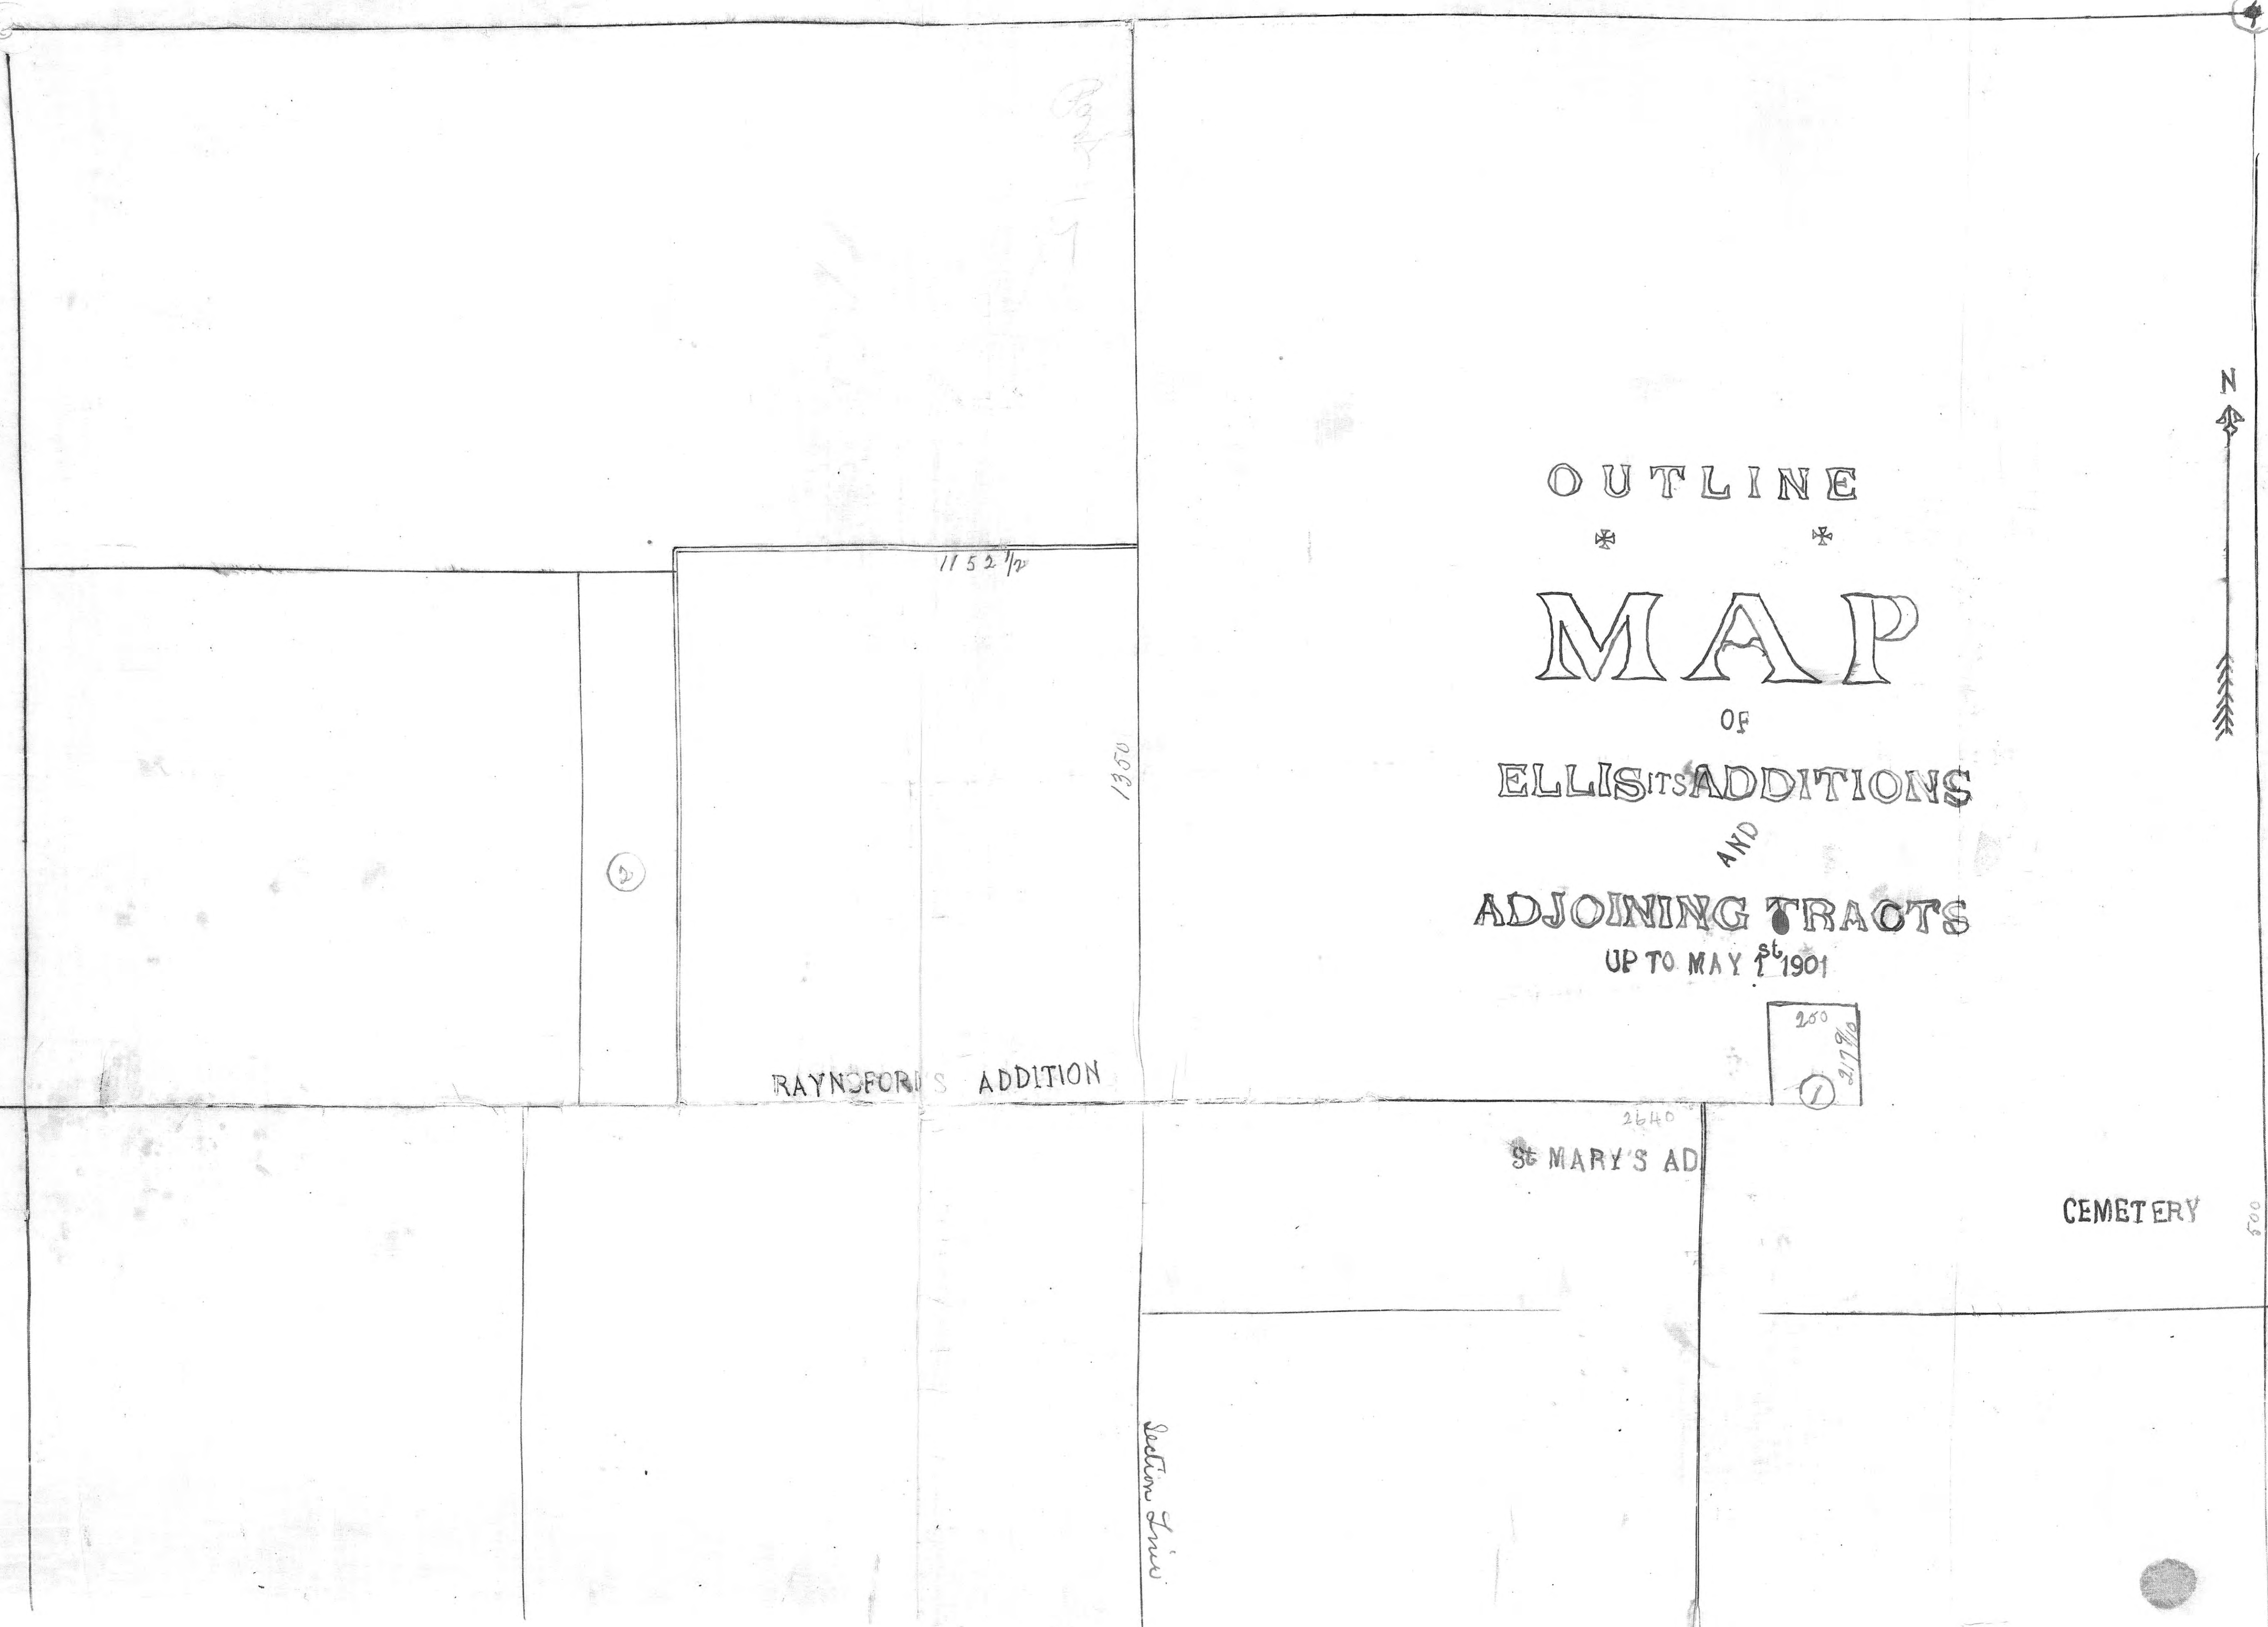

OUTLINE
 * *
 MAP
 OF
 ELLIS'S ADDITIONS
 AND
 ADJOINING TRACTS
 UP TO MAY 1st 1901

RAYNOR'S ADDITION

2640
 ST. MARY'S AD

CEMETERY

AREA OF TRACTS

| IN | NO | ACTES |
|------------------------------------|----|--------|
| 87 ^{1/2} Sec 4 | 1 | 1 |
| 86 ^{1/2} " 5 | 2 | 5 1/10 |
| 77 ^{1/2} " 8 | 3 | 71.05 |
| 77 ^{1/2} " 9 | 4 | 64.58 |
| 77 ^{1/2} " 5 | 5 | 61.5 |
| 77 ^{1/2} " 8 | 6 | 4.12 |
| 77 ^{1/2} " 8 | 7 | 10.33 |
| 77 ^{1/2} " 8 | 8 | 2.5 |
| 77 ^{1/2} " 8 | 9 | 1.28 |
| 86 ^{1/2} " 9 | 10 | 159. - |
| 86 ^{1/2} " 9 | 11 | 1. - |
| 87 ^{1/2} " 9 | 12 | 73.33 |
| 87 ^{1/2} " 9 | 13 | 4.24 |
| Block 5. Hagg. 2 nd add | 14 | 0.18 |
| " " " " | 15 | 0.18 |
| 77 ^{1/2} 8 | 16 | 24.54 |

Section Line