



$\pi = 16^{\circ}$	8	11	0.7
$\pi = 16^{\circ}$	8	18	
$\pi = 16^{\circ}$	8	19	0.32
$\pi = 16^{\circ}$	8	20	0.32
$\pi = 16^{\circ}$	8	21	0.87
$\pi = 16^{\circ}$	8	22	1.11
$\pi = 17^{\circ}$	8	23	61.66
$\pi = 17^{\circ}$	8	24	4.
$\pi = 18^{\circ}$	8	25	1.68
$\pi = 18^{\circ}$	8	26	4.21
$\pi = 18^{\circ}$	8	27	0.66
$\pi = 18^{\circ}$	8	28	1.68
Block Keagy 2 nd add.		29	0.27
" 8 "		30	0.27
$\pi = 18^{\circ}$	9	31	4.24

Scale, 200 ft. for inch


ELLIS

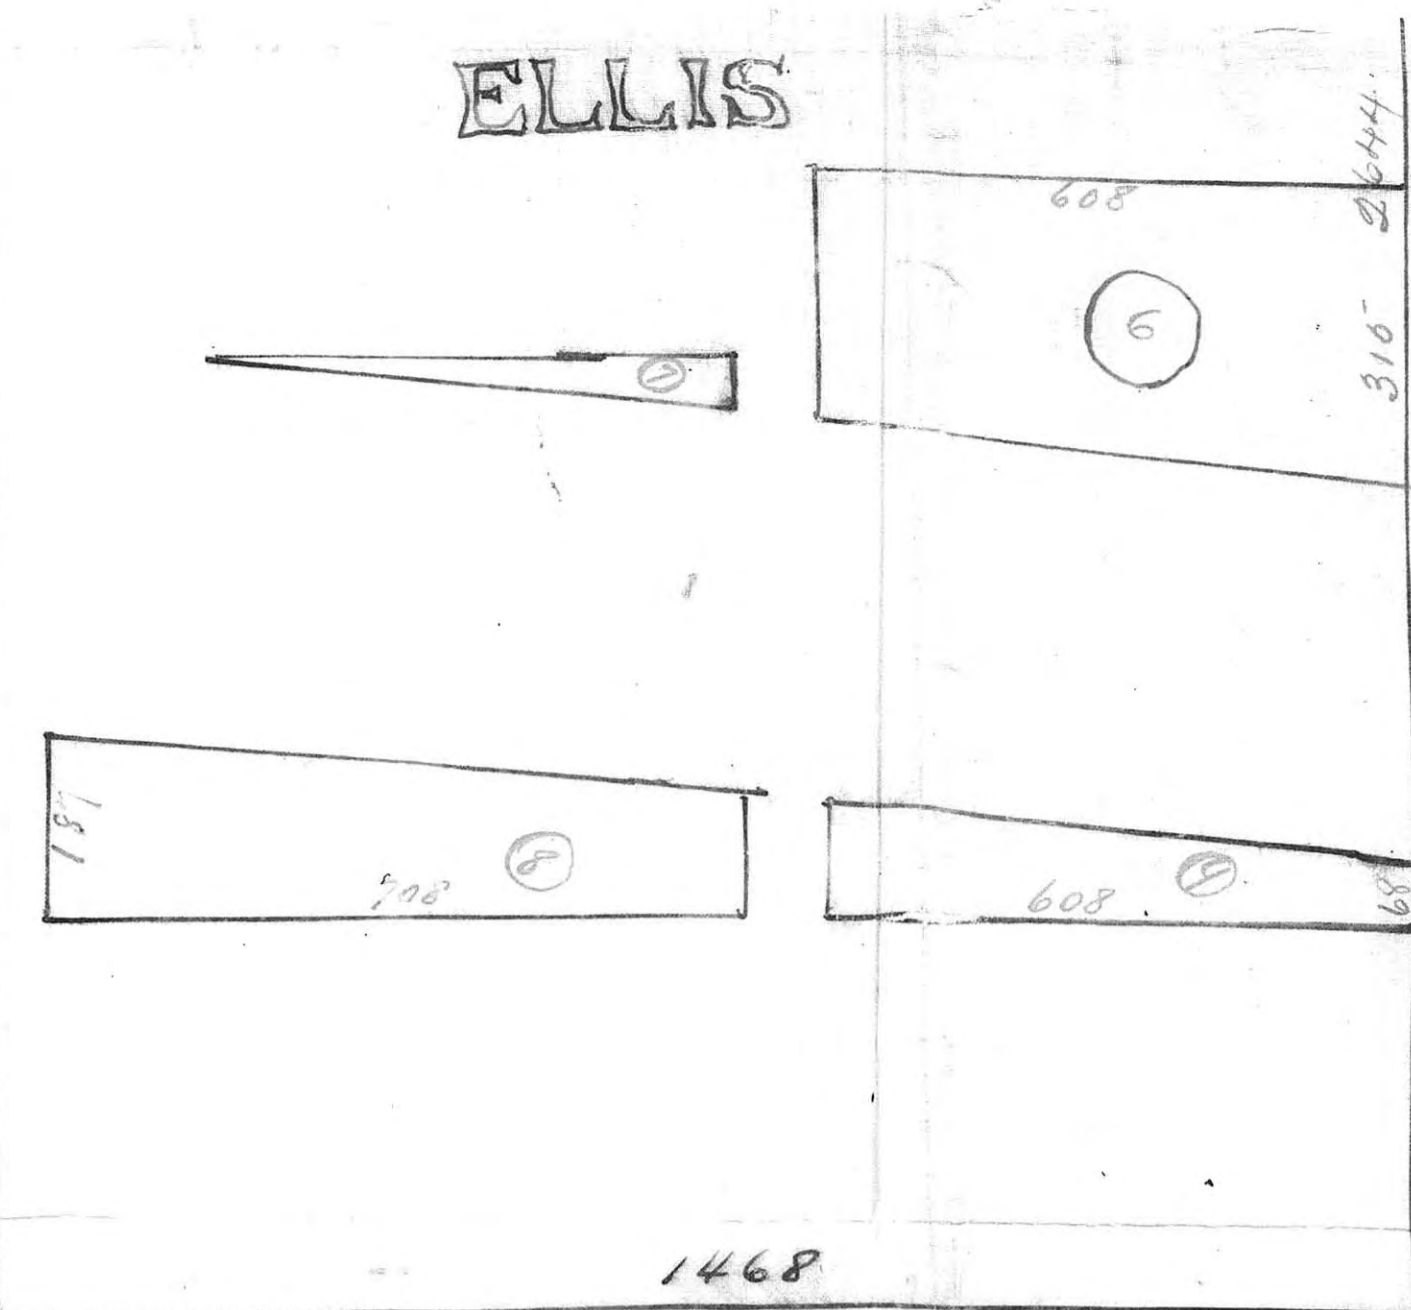

HESSE'S
ADDITION

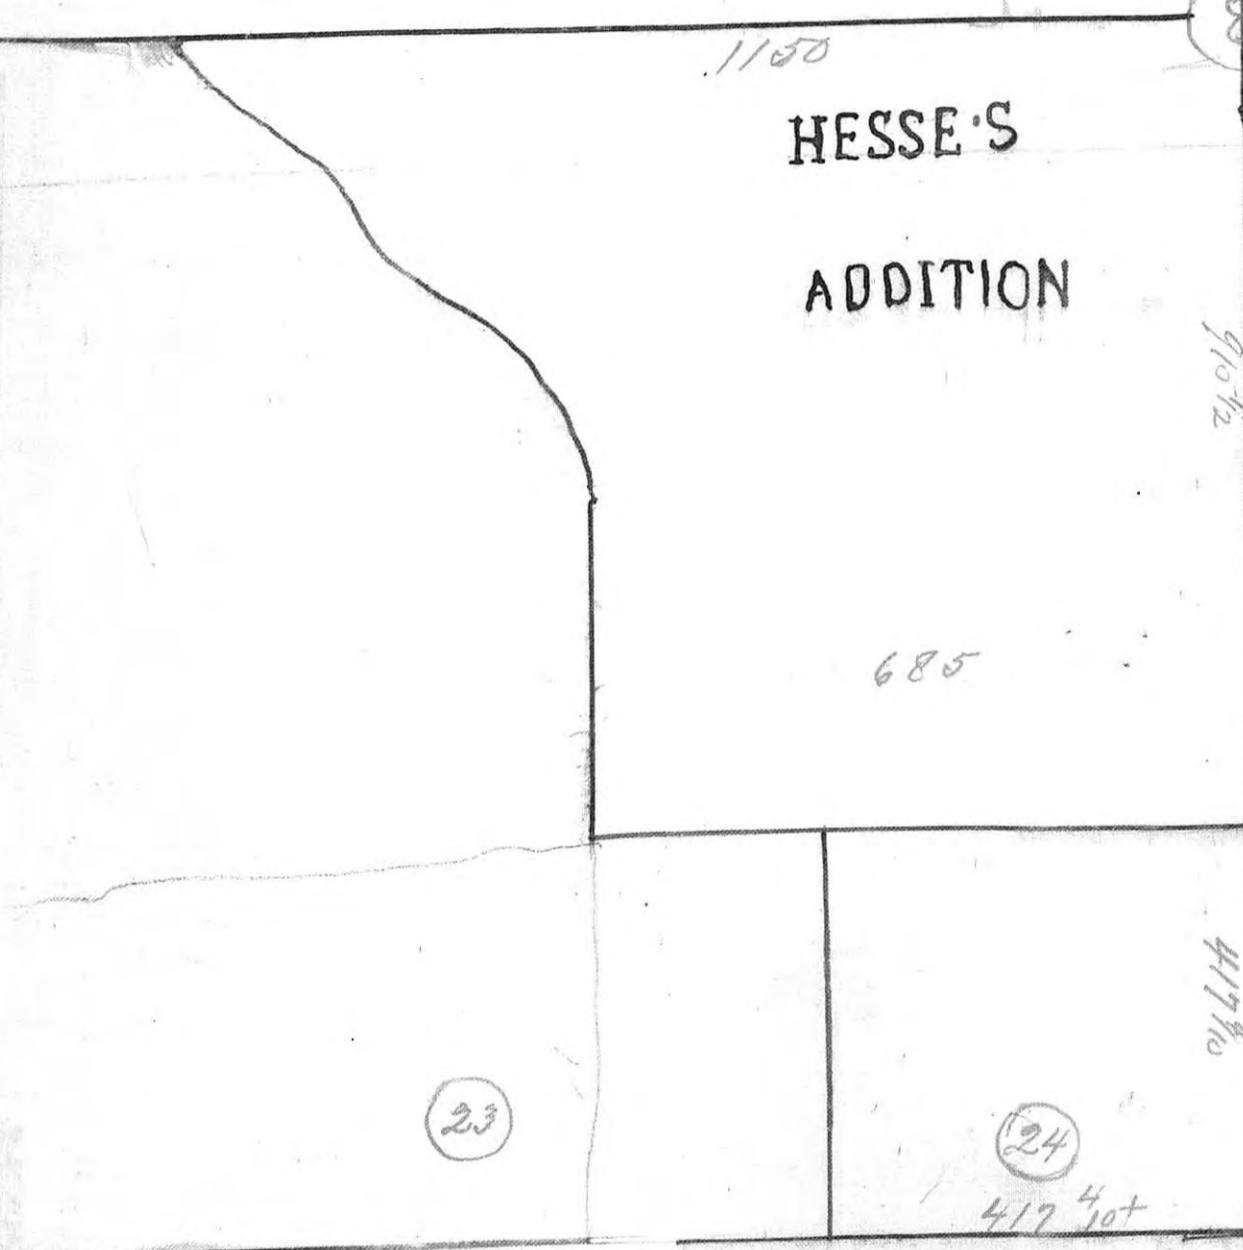

KEAGY'S
1st
ADDITION

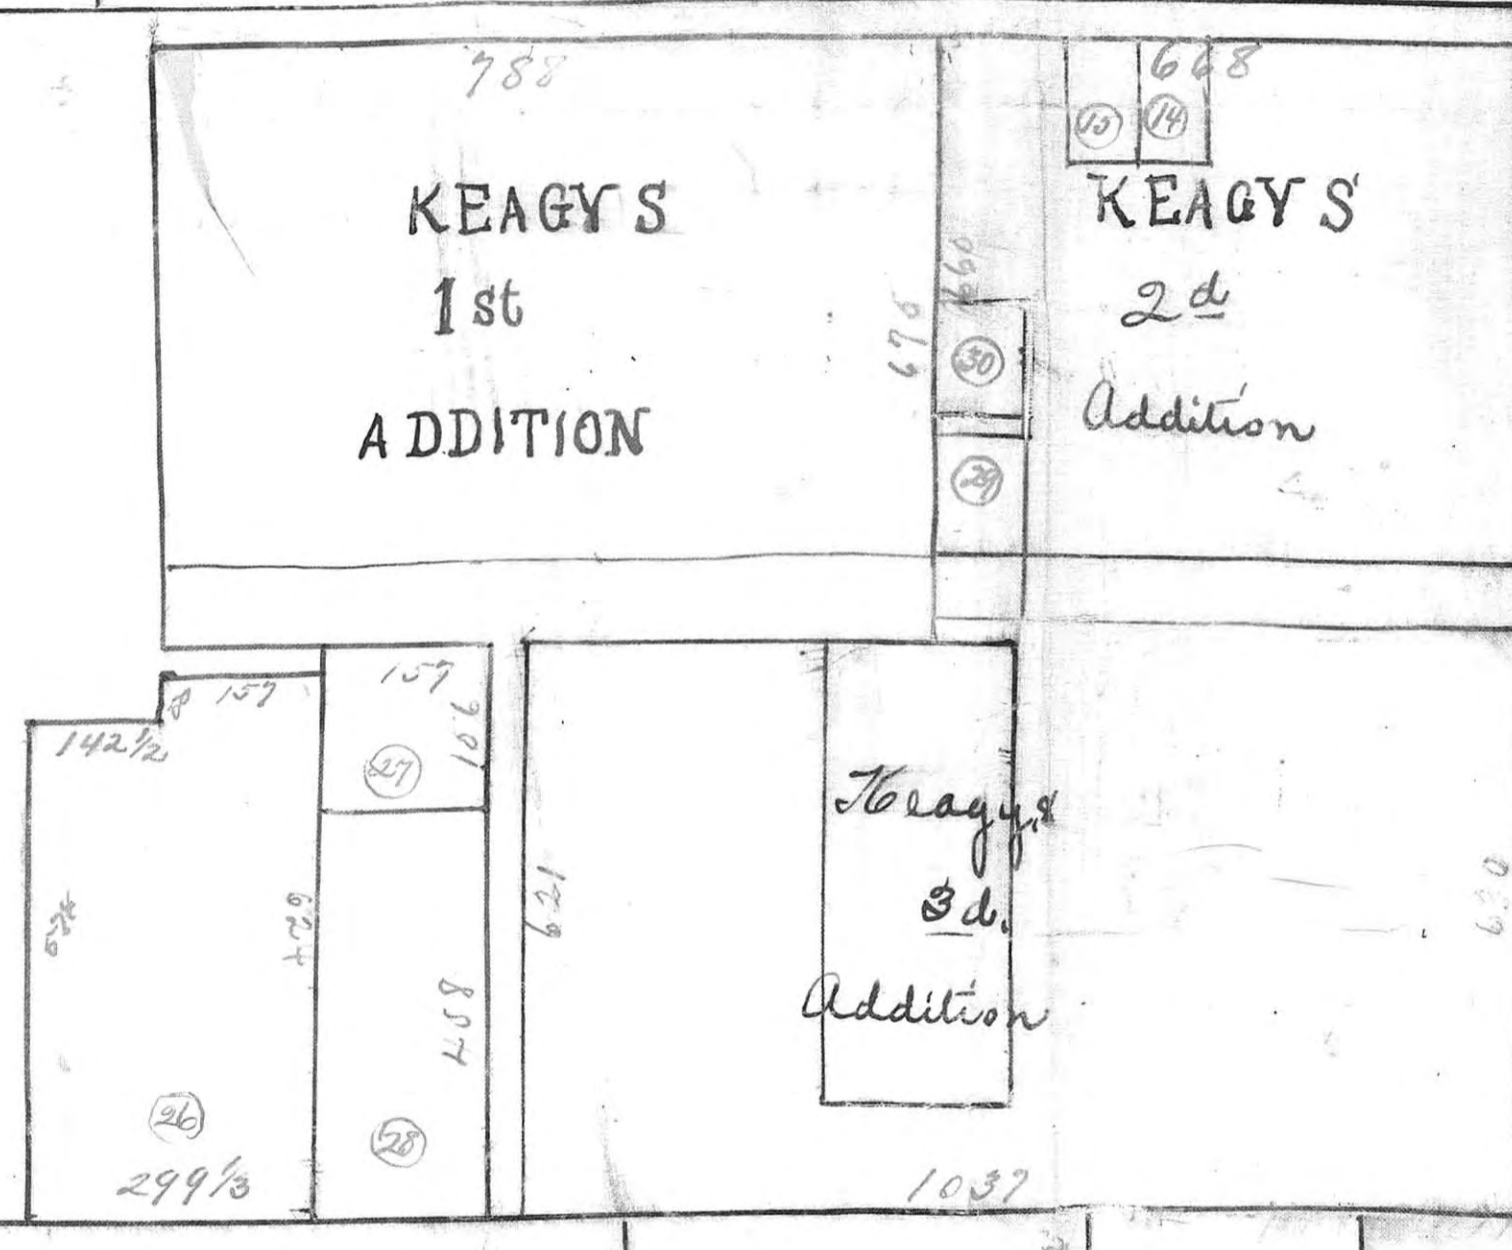


KEAGY'S
2d
Addition

Keagy's
3d
Addition

RAIL ROAD
2d
ADDITION

RAIL ROAD
3d
ADDITION

CEMETERY

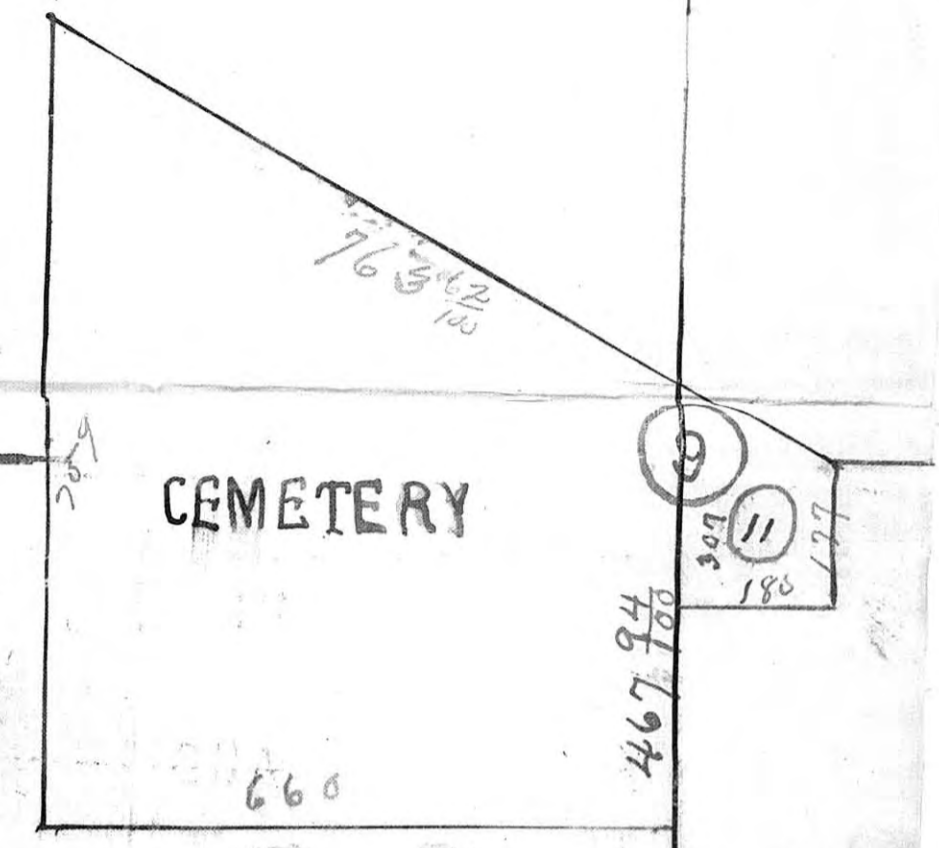

1-A-89