
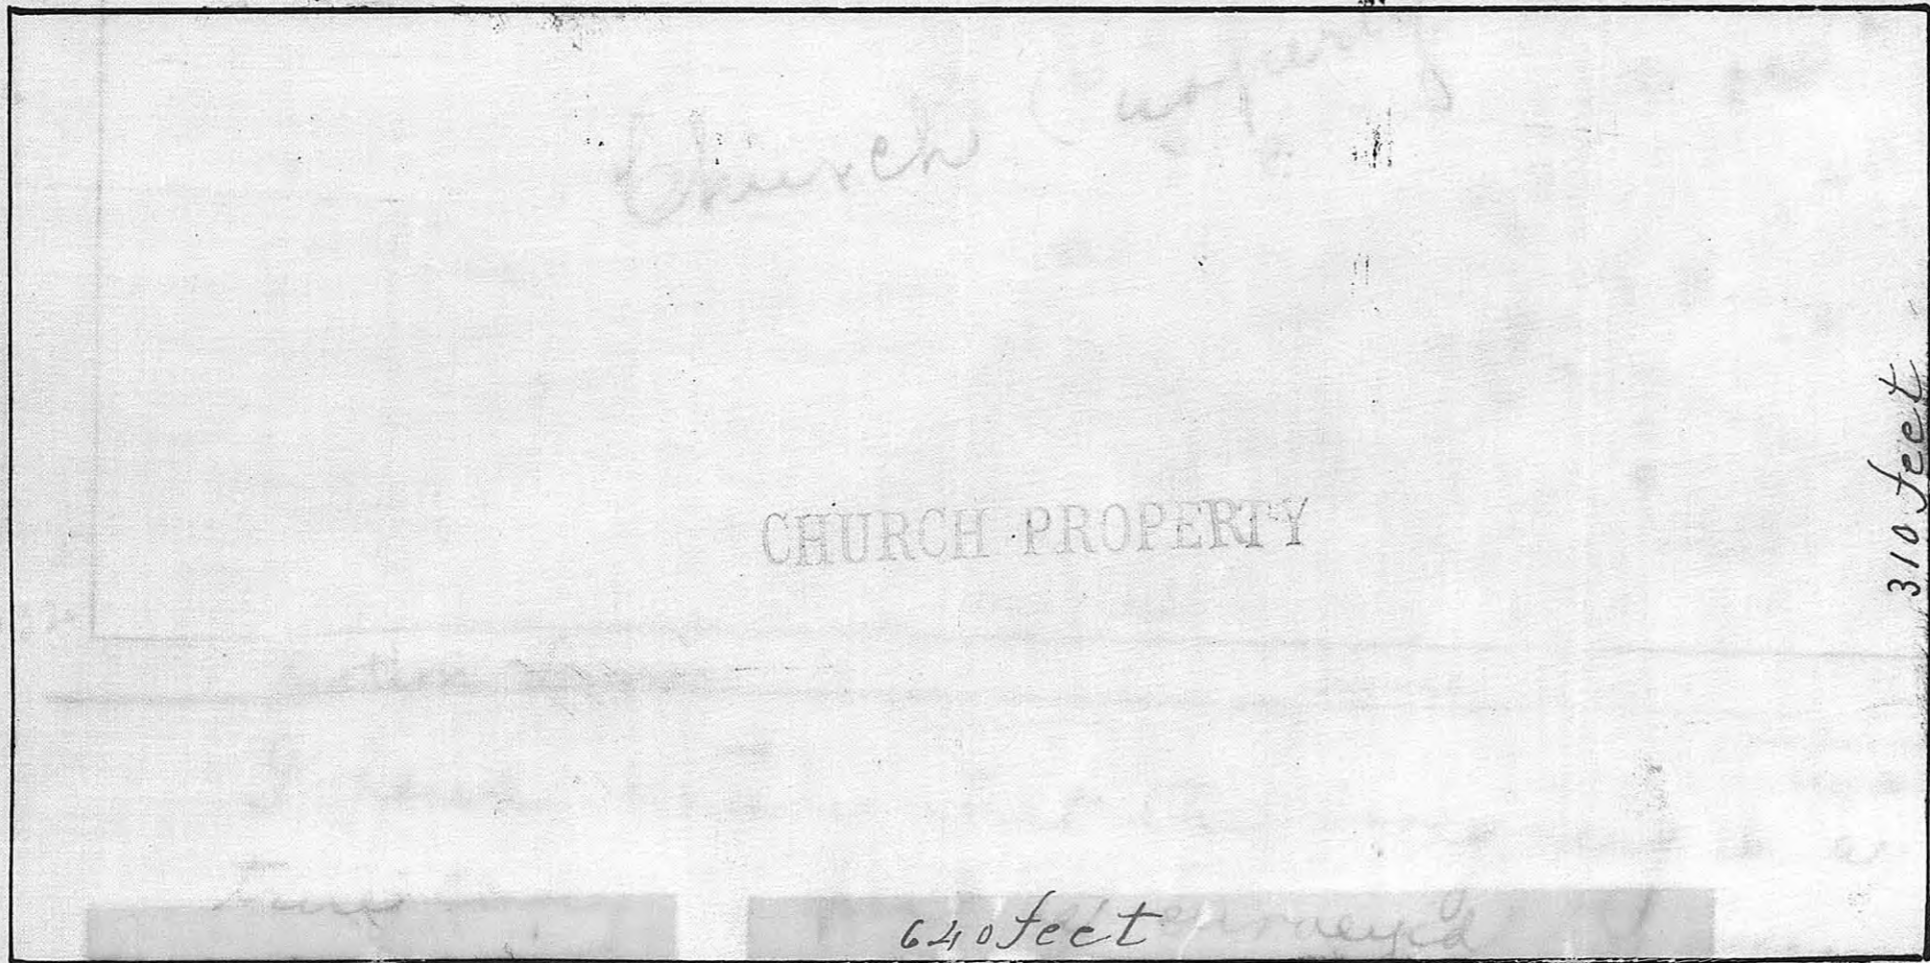


# EMMERAN

SECOND STREET

FIRST STREET

CHURCH PROPERTY

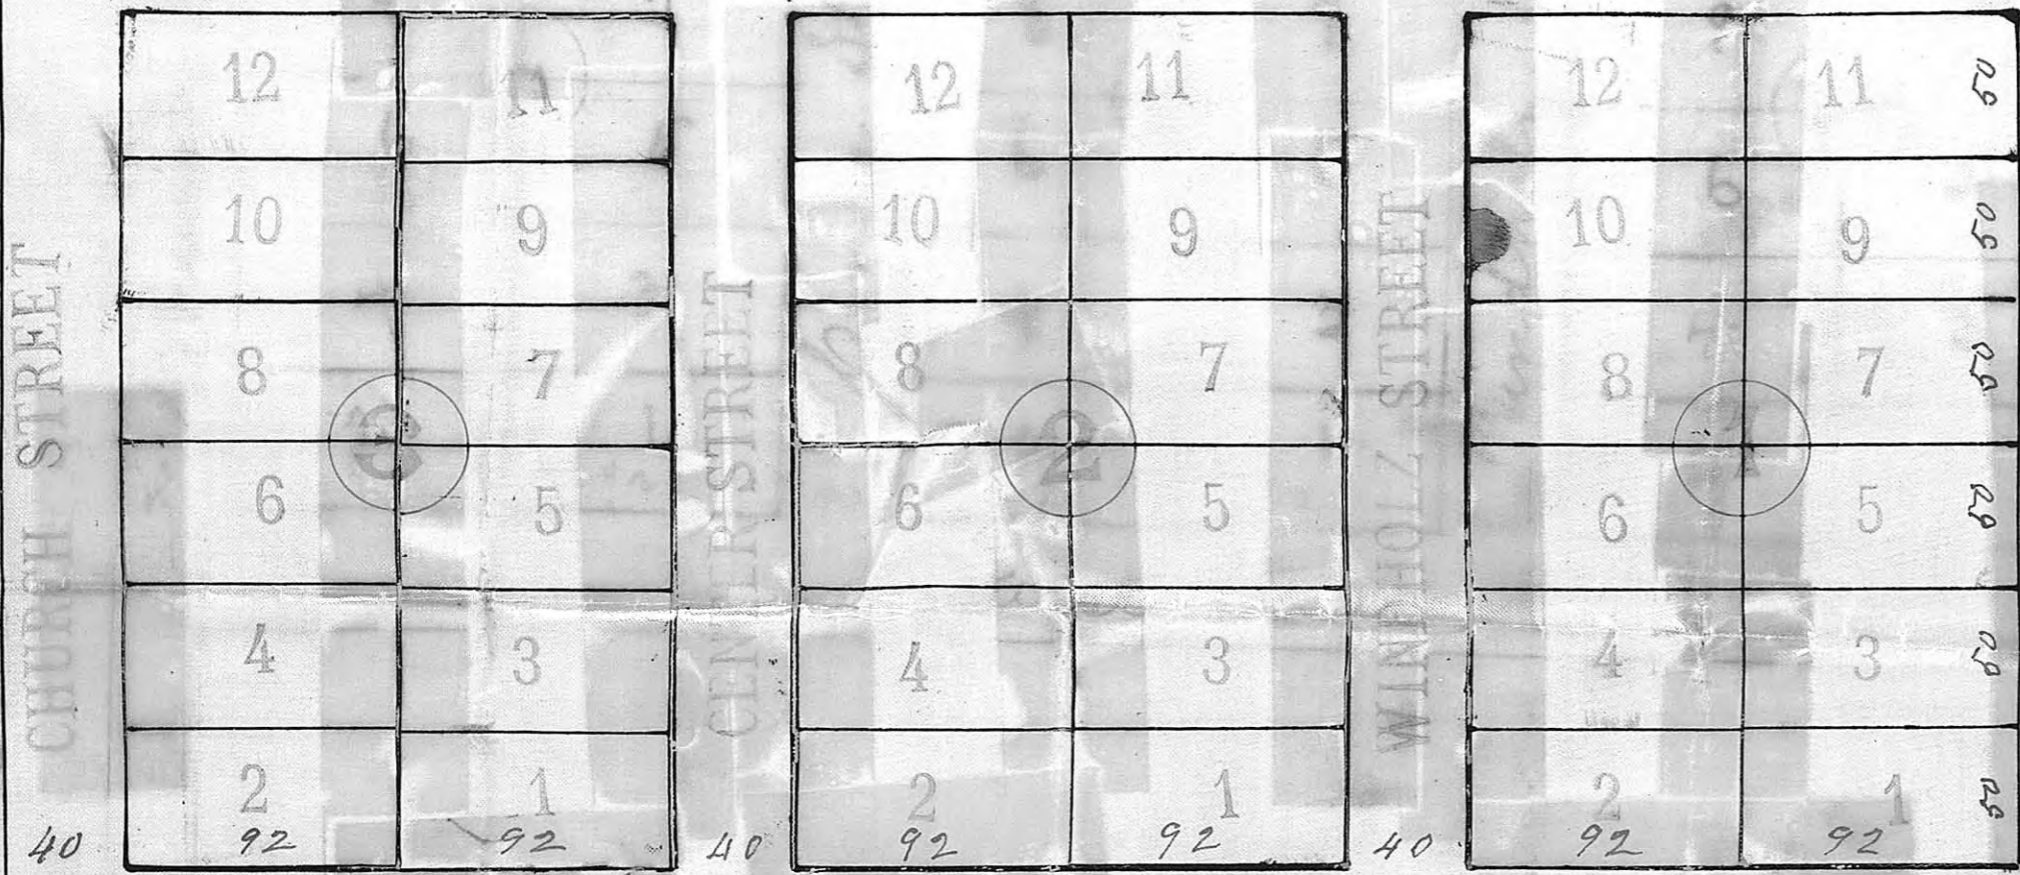

Filed for record  
 October 25<sup>th</sup> 1902 at 2 P.M.  
 A.P. Brungardt  
 Reg. of Deeds  
 By: Gene Goodale, Dep.

The town of Emmeran is laid out on that part of the South East quarter of Section 31 in Tp. 12 S. of Range 12 West as indicated upon the foregoing plat. The initial point of the survey of said plat is a point 20 feet North, and 20 feet West of the South East Corner of said Section from which point all distances on said plat are referred. The size of lots and widths of streets are all indicated by figures on the margin.

I hereby certify that the foregoing is a true copy of plat as surveyed by me  
 Nathaniel Robbins  
 Co. Surveyor. Ellis C. Koons

South East Corner  
 Sec. 31. Tp. 12. R. 16