

An ordinance vacating a part of Grand Avenue of the City of Hays, Kansas; Be it ordained by the Board of Commissioners of the City of Hays, Kansas; Section 1. That the east portion of Grand Avenue for a width of fifty (50) feet as originally platted be and the same is hereby vacated. Passed and approved this 15th day of July, 1924.


Ordinance No. 96

First published June 5, 1887. An ordinance to vacate State Road. But it ordained by the Mayor and Councilmen of the City of Hays.

Sec. 1. That the State Road as shown on the original plat of Subold Allen & Co's addition to Hays City, beginning at the intersection of Chestnut St. at or near the corner of 8th (Eight) Avenue and Chestnut Street thence running easterly to the west line of Section 34 (thirty four) is hereby vacated. This ordinance shall take effect and be in force from and after its first publication in the Ellis Co Free Press & Democrat. Approved June 7, 1887. C. F. Durham Clerk.

Sec. 2. That this ordinance shall take effect and be in force on and after its publication in the Ellis Co Free Press and Democrat. (L.S.) C. F. Durham City Clerk.

For Ordinances vacating certain alleys, paving and opening an alley see Book 9 page 34
Also page 34 of Book 9.
For Ordinance vacating certain alleys in Fairview addition see Book 9 at page 278.
For Ordinance vacating alley running North & South in Block 13 see Book 8 Page 144.

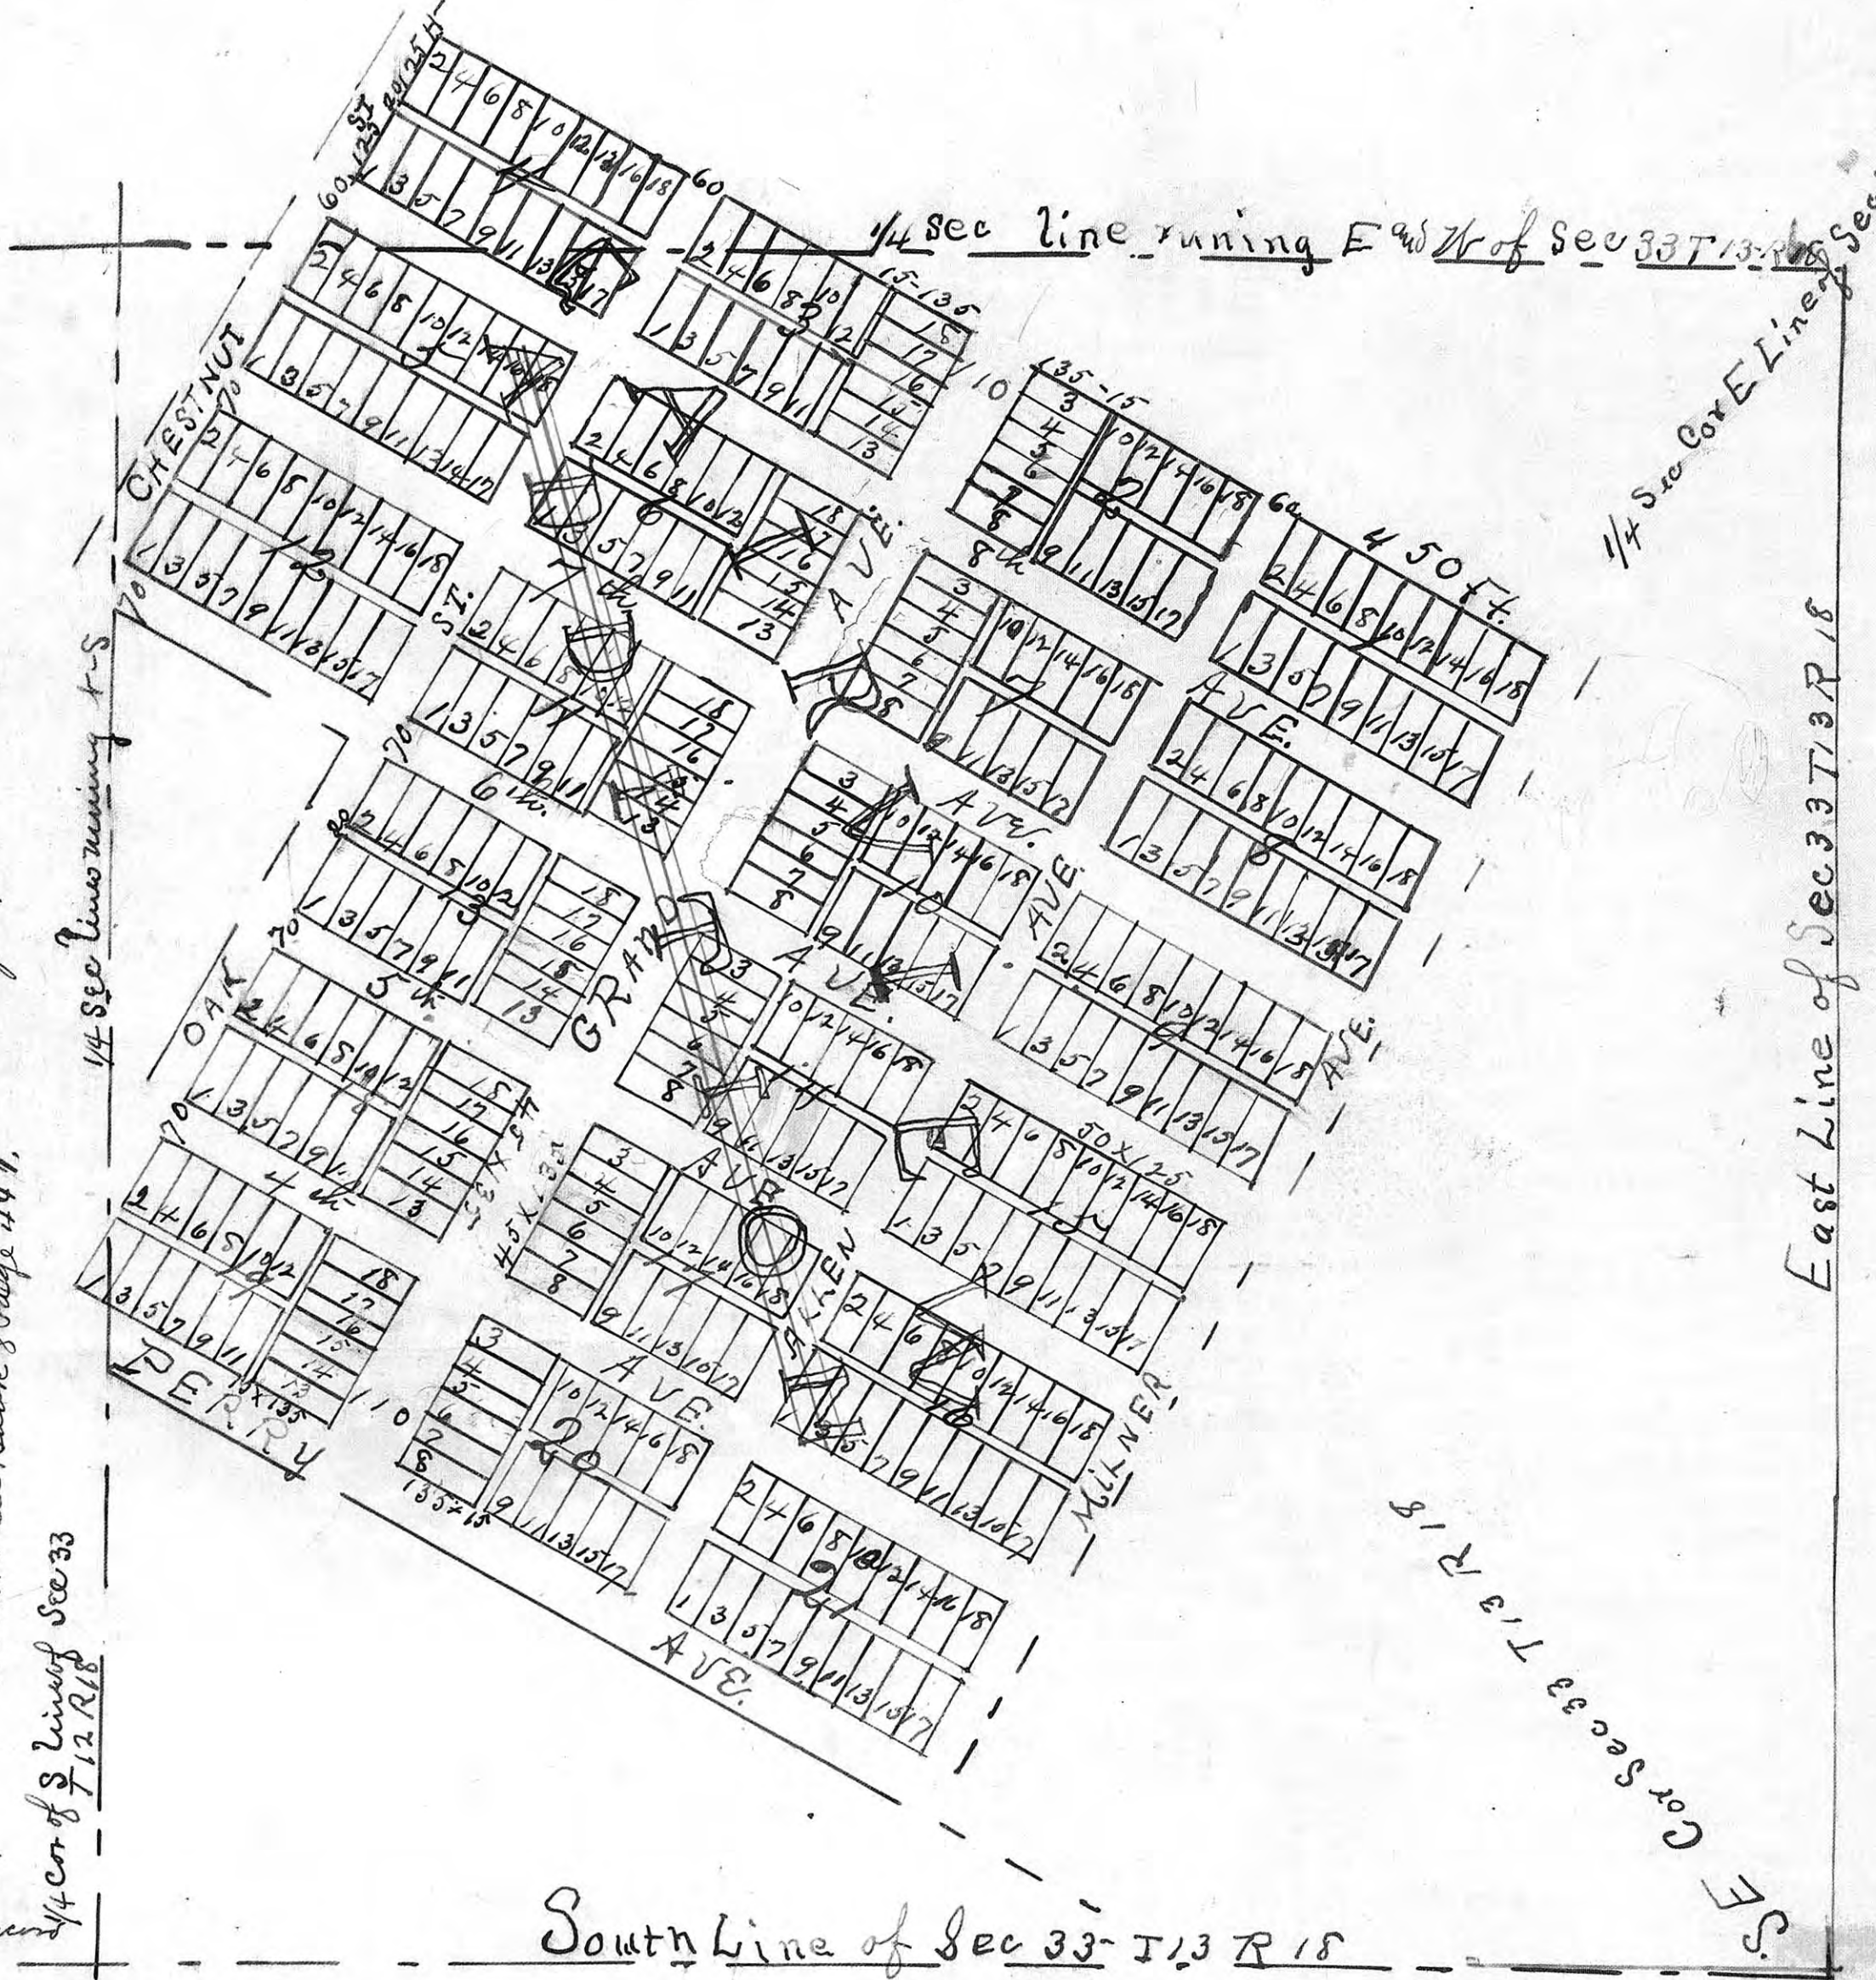

A true copy of the original filed for record June 9, 1887.

Eli C. Fox Register
By Ella Magruder Dep.

Dedicate Alleys - BK: 21 - Pg: 353 - Filed 4-19-1944
Vacate Alleys - BK: 21 - Pg: 355 - Filed 4-21-1944

all lots fronting on Grand Ave 45 x 135 ft Alleys in the rear 15 ft wide all other lots 50 x 125 ft with alleys 20 ft wide
G R Wolfe Civil Eng. Hays City, May 28, 1887