


\* DELAWARE ST \*

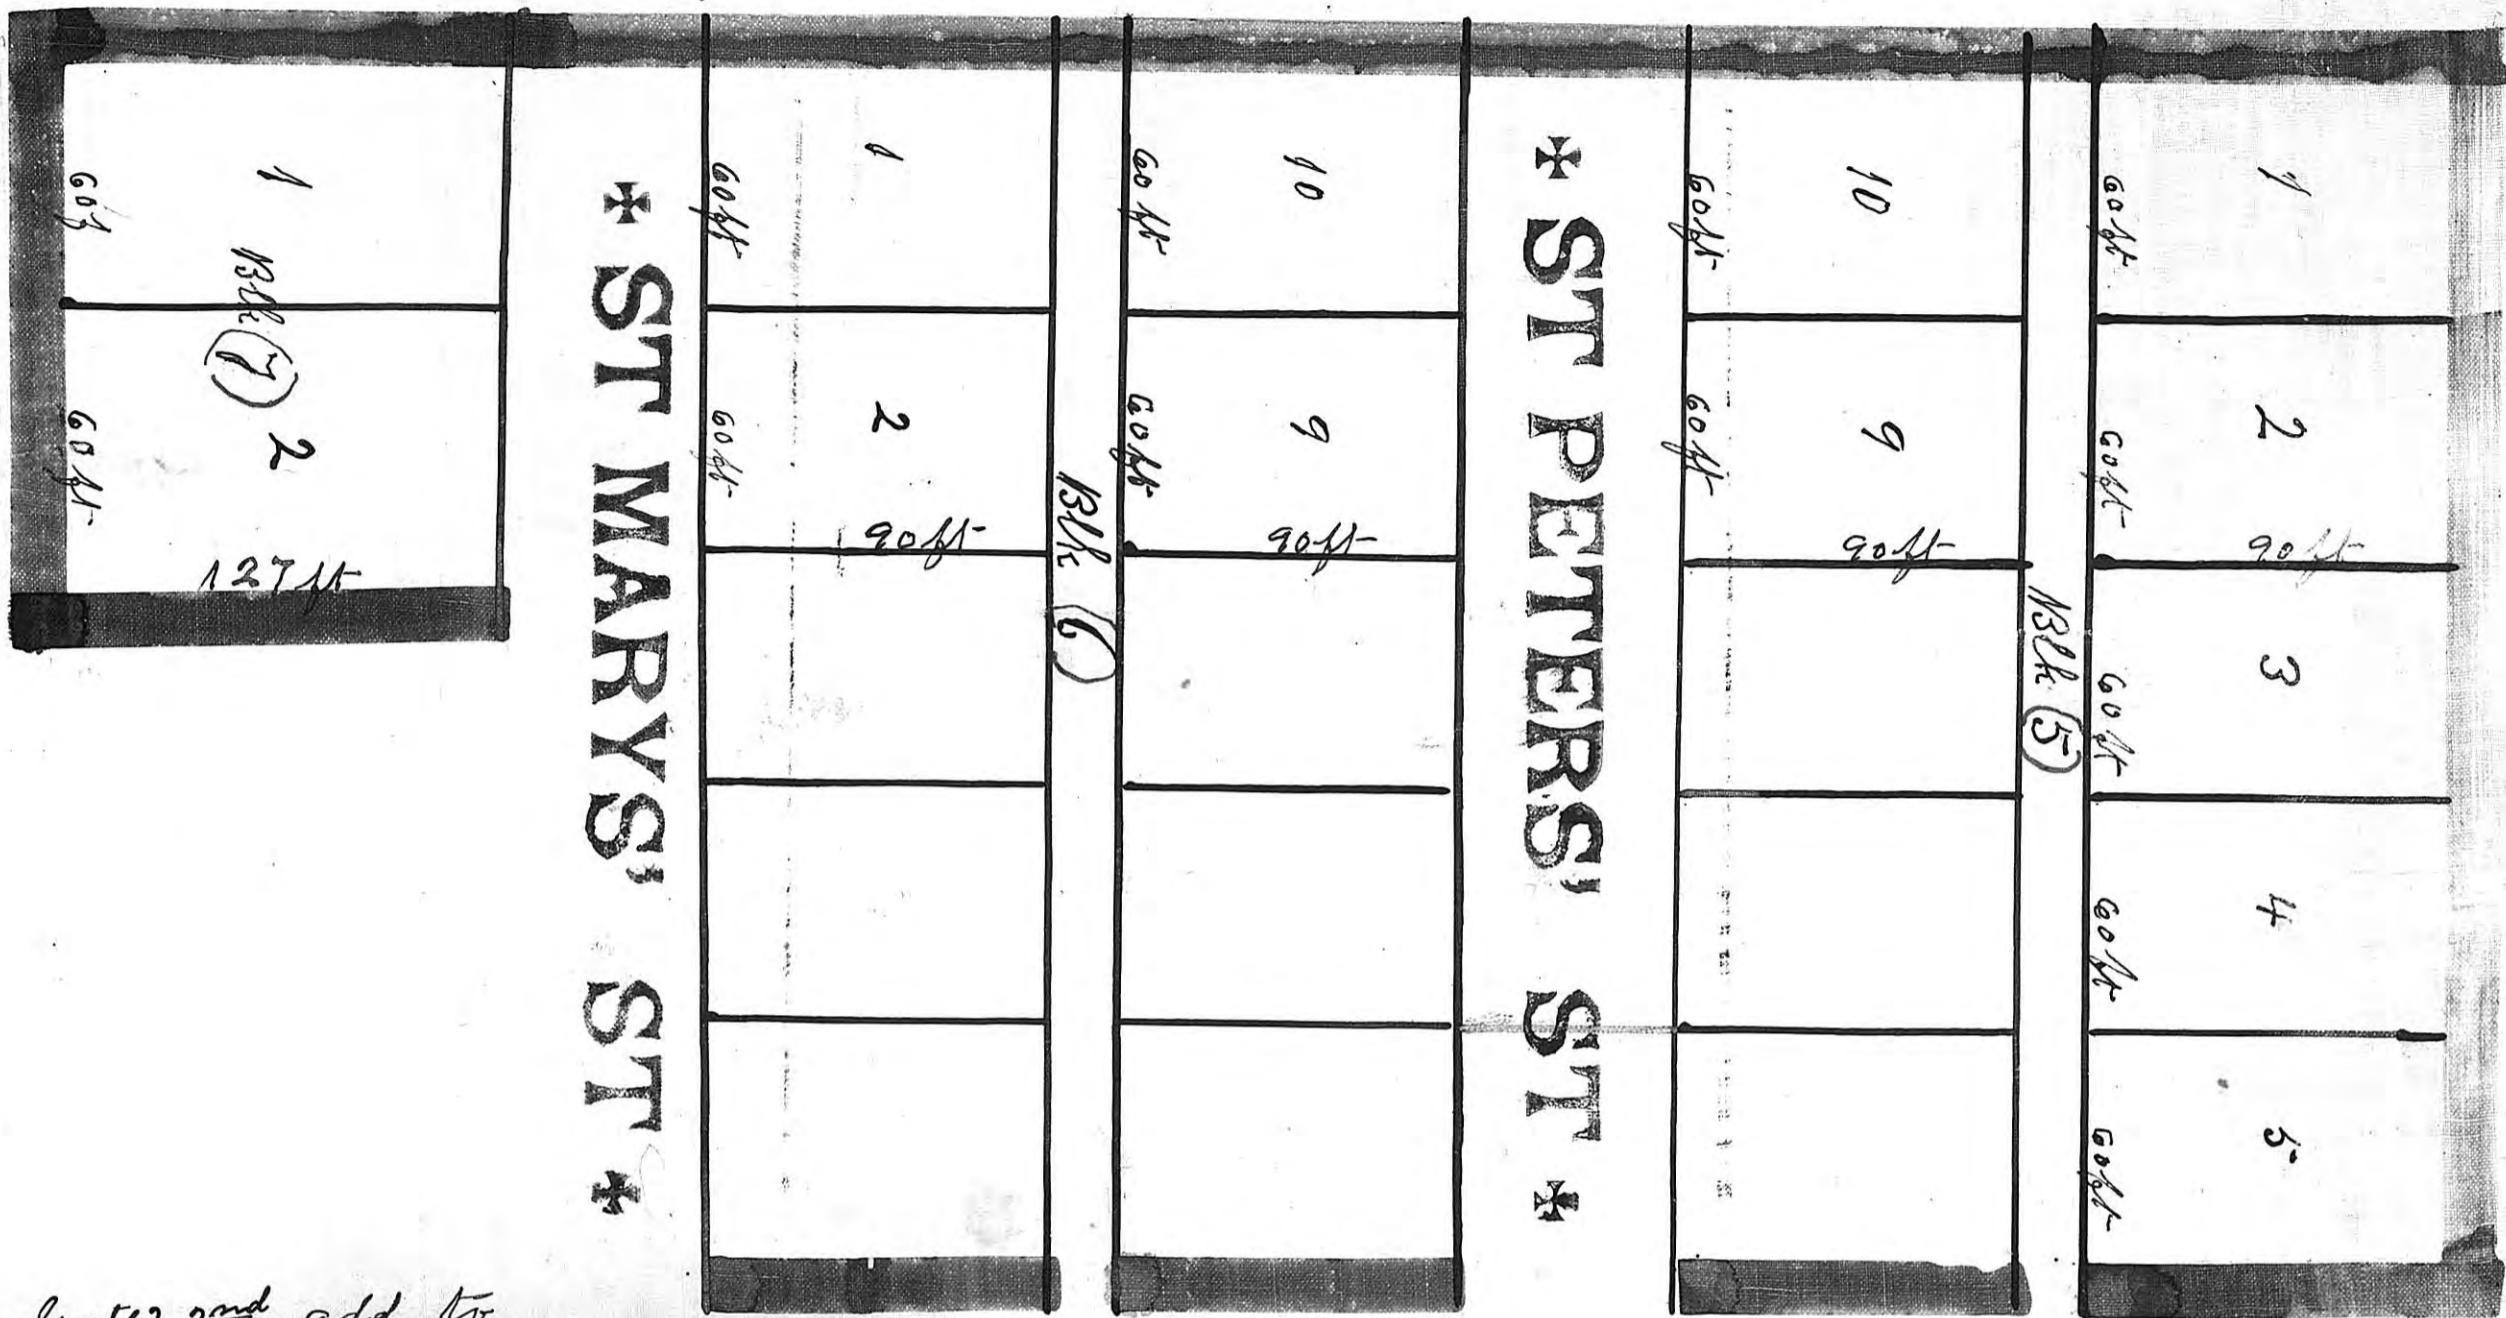

\* GOETZ AVE \*

\* ST PETERS' ST \*

\* ST MARYS' ST \*

\* GOETZ' 2ND ADD  
TO  
VICTORIA

For description of this Goetz' 2nd add to Victoria. Beginning at a point 25 ft East of centre of said Goetz ave and 30 ft north of ave line. I run north 60 60 60 60 60 ft respectively along west end of lots 1 2 3 4 5 B-K(5) returning to point of commencement I run East 90 ft to alley, 102 ft to south East cor lot 10 in said B-K(5), 140 ft to S.E. cor lot 10 B-K(6), 162 ft to S.E. cor lot 1 B-K(6), 174 ft to S.E. cor lot 1. B-K(7) Thence N 120 ft to N.E. cor lot 2. B-K(7) Thence West paralleling Delaware at 127 50, 90, 12, 90, 50, 90, 12 respectively. Thence N paralleling Goetz ave 60, 60, 60 ft to N.E. cor lot 5 in B-K(5) Thence west intersecting at 90 ft Goetz ave.

Bernard Markey  
Co Surv

Filed for record May 6, 1909 at 8<sup>30</sup> A.M.  
A. Schuler Jr.  
Registrar