


THIS IS A DIRECT PHOTOGRAPHIC REPRODUCTION OF THE OFFICIAL INSTRUMENT (RECORDED PLAT).


THIS REPRODUCTION WAS MADE BY BUCHER & WILLIS, CONSULTING ENGINEERS, PLANNERS & ARCHITECTS IN JUNE 1979

47

# REPLAT OF LOTS 1, 2, 3, 16, 18 AND 20 OF BLOCK 88-A PHILIP GOTTSCHALK SUB-DIVISION CITY OF HAYS, KANS.

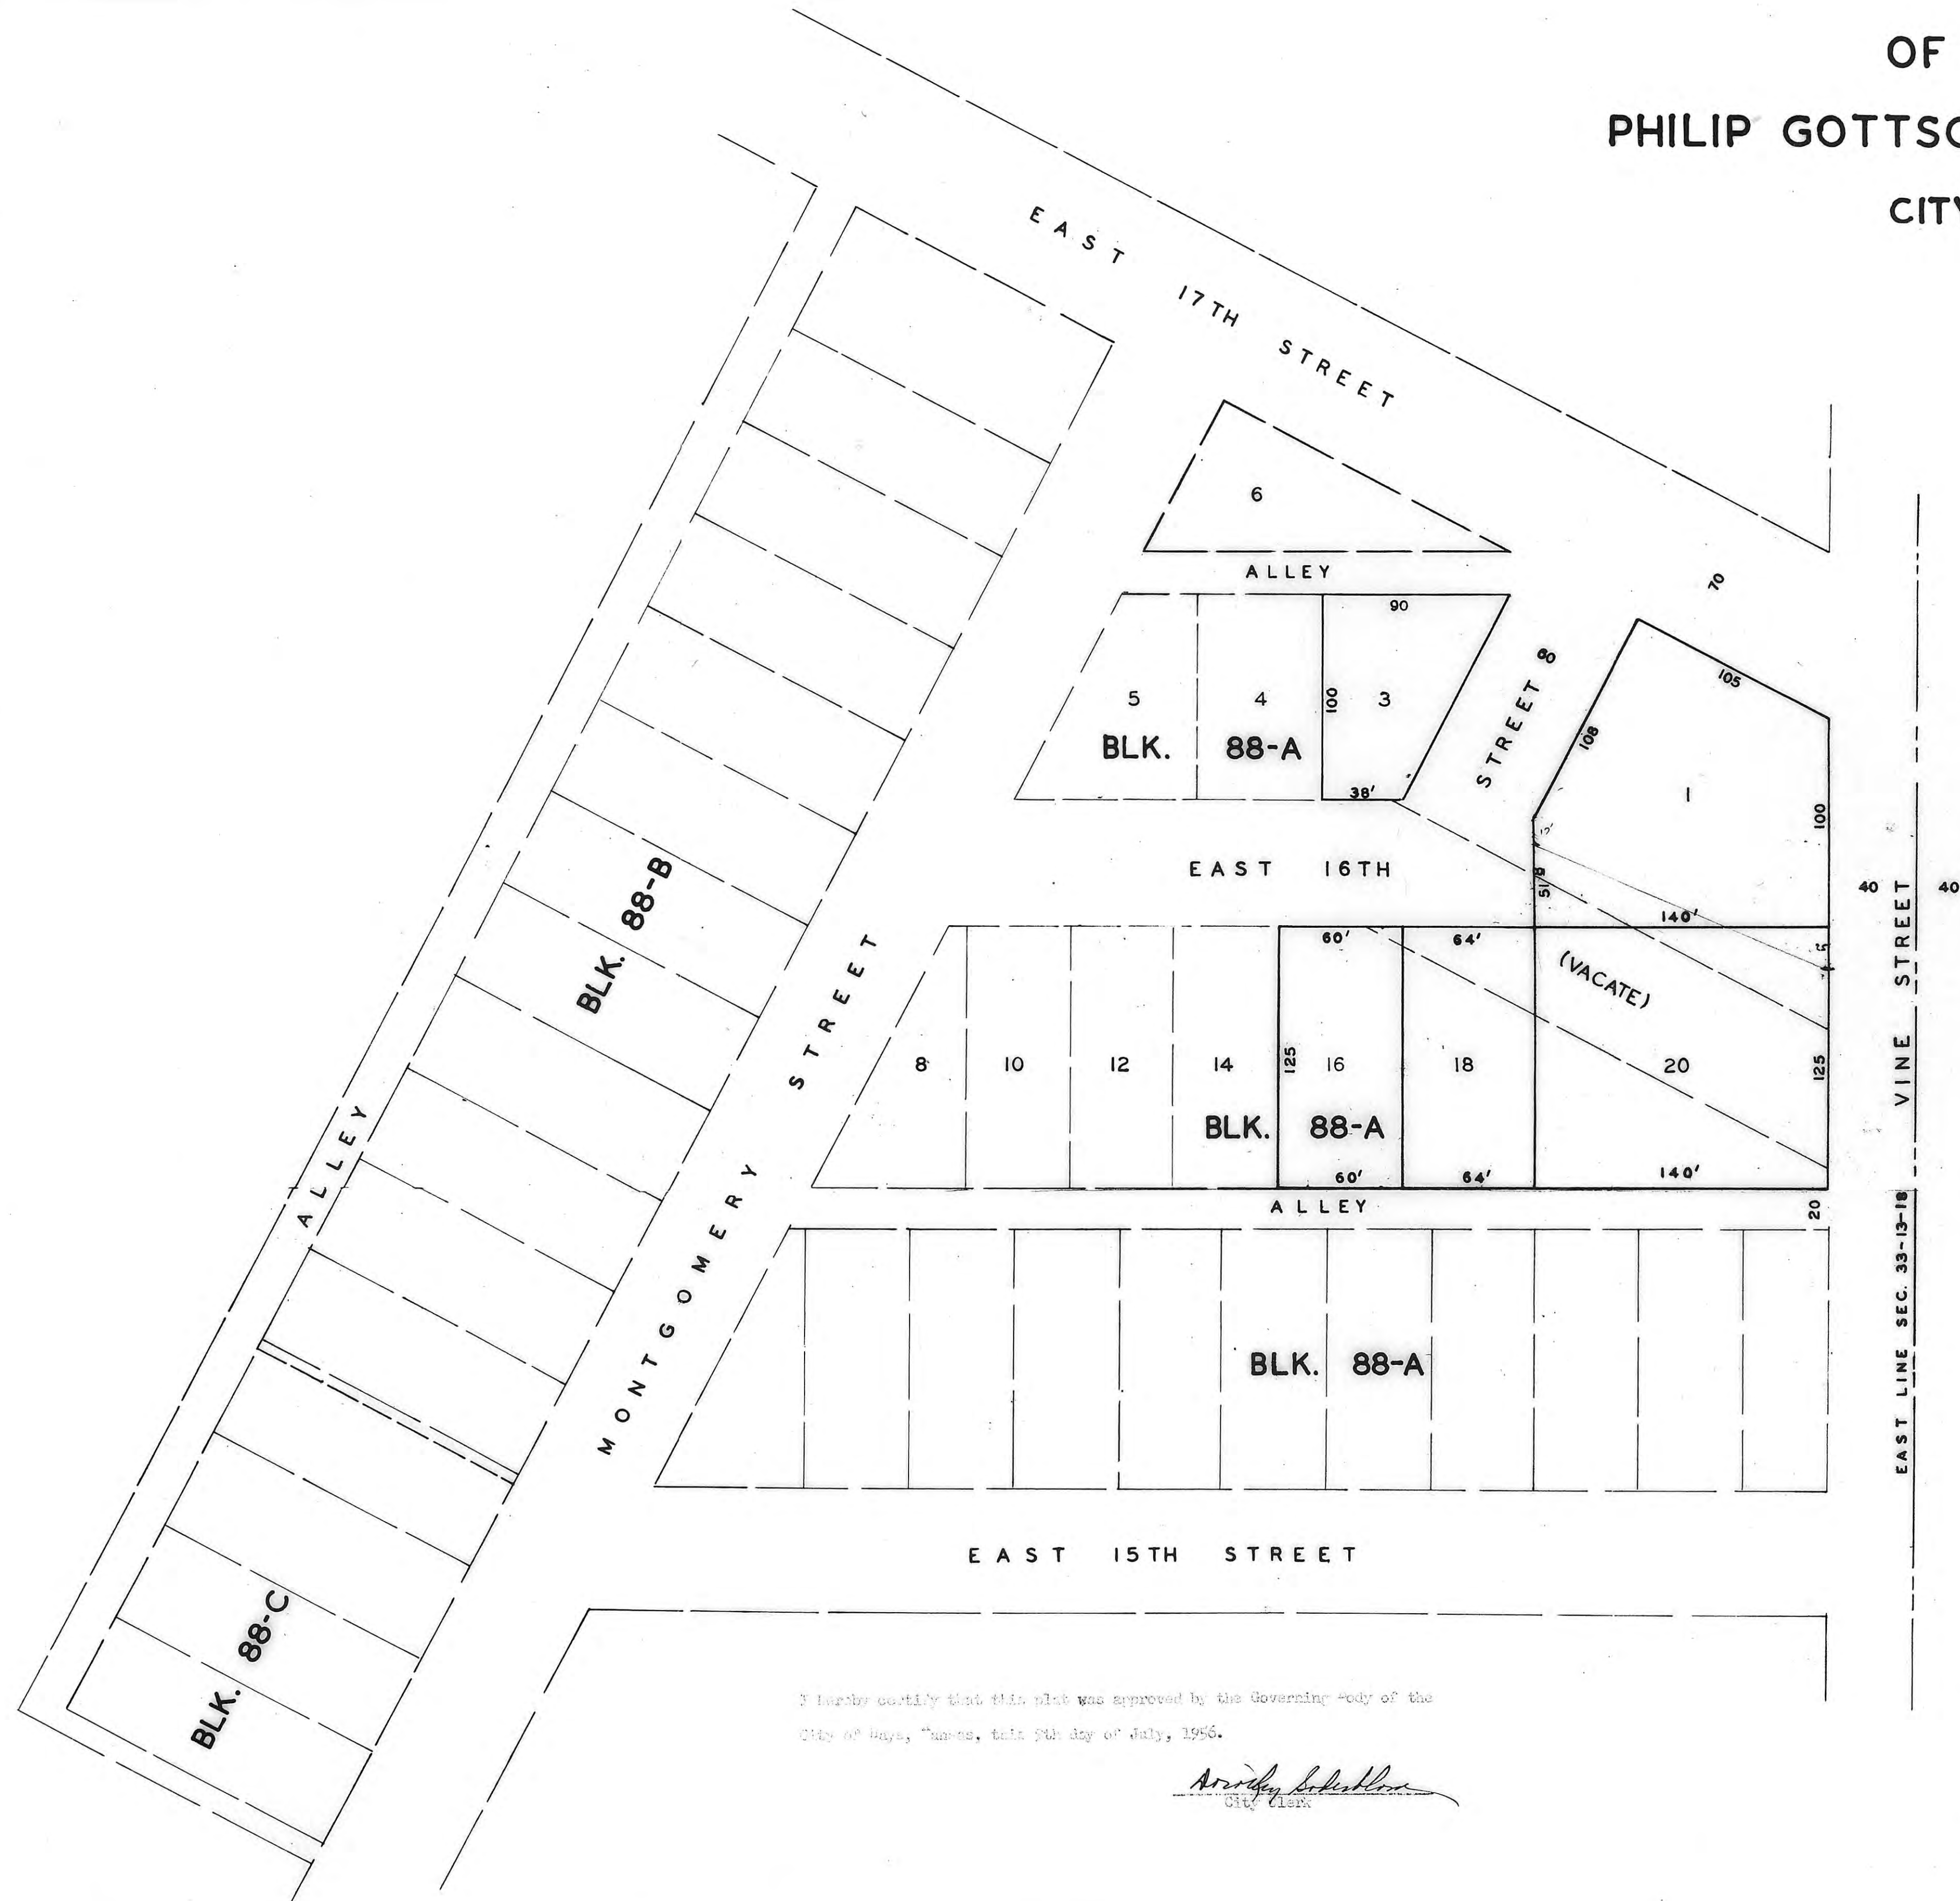

STATE OF KANSAS  
 ELLIS COUNTY  
 This instrument was filed for record  
 JUL 10 1956  
 1:30 o'clock P.M. recorded in  
 of *Plate* page *27*  
 Fees *3.00* *John Schmidt*  
*Transfer 60* Register of Deeds  
*3.60*

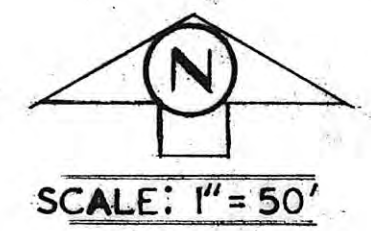

APPROVED BY HAYS CITY PLANNING COMMISSION

APRIL 17, 1956

*R. F. Felten*  
 R. F. FELTEN, CHAIRMAN

HAROLD A. ROTHGEB  
 ARCHITECTURAL & ENGINEERING  
 SERVICE  
 HAYS KANSAS

I CERTIFY THIS SURVEY TO BE TRUE AND CORRECT.



*Harold A. Rothgeb*  
 HAROLD A. ROTHGEB  
 APRIL 17, 1956

I hereby certify that this plat was approved by the Governing Body of the City of Hays, Kansas, this 9th day of July, 1956.

*Arvidy Kublik*  
 City Clerk