


1152 1/2 ft.

Plat of ...
1152 1/2 ft. ...
Scale 100 ft to 1 inch.

Fourth

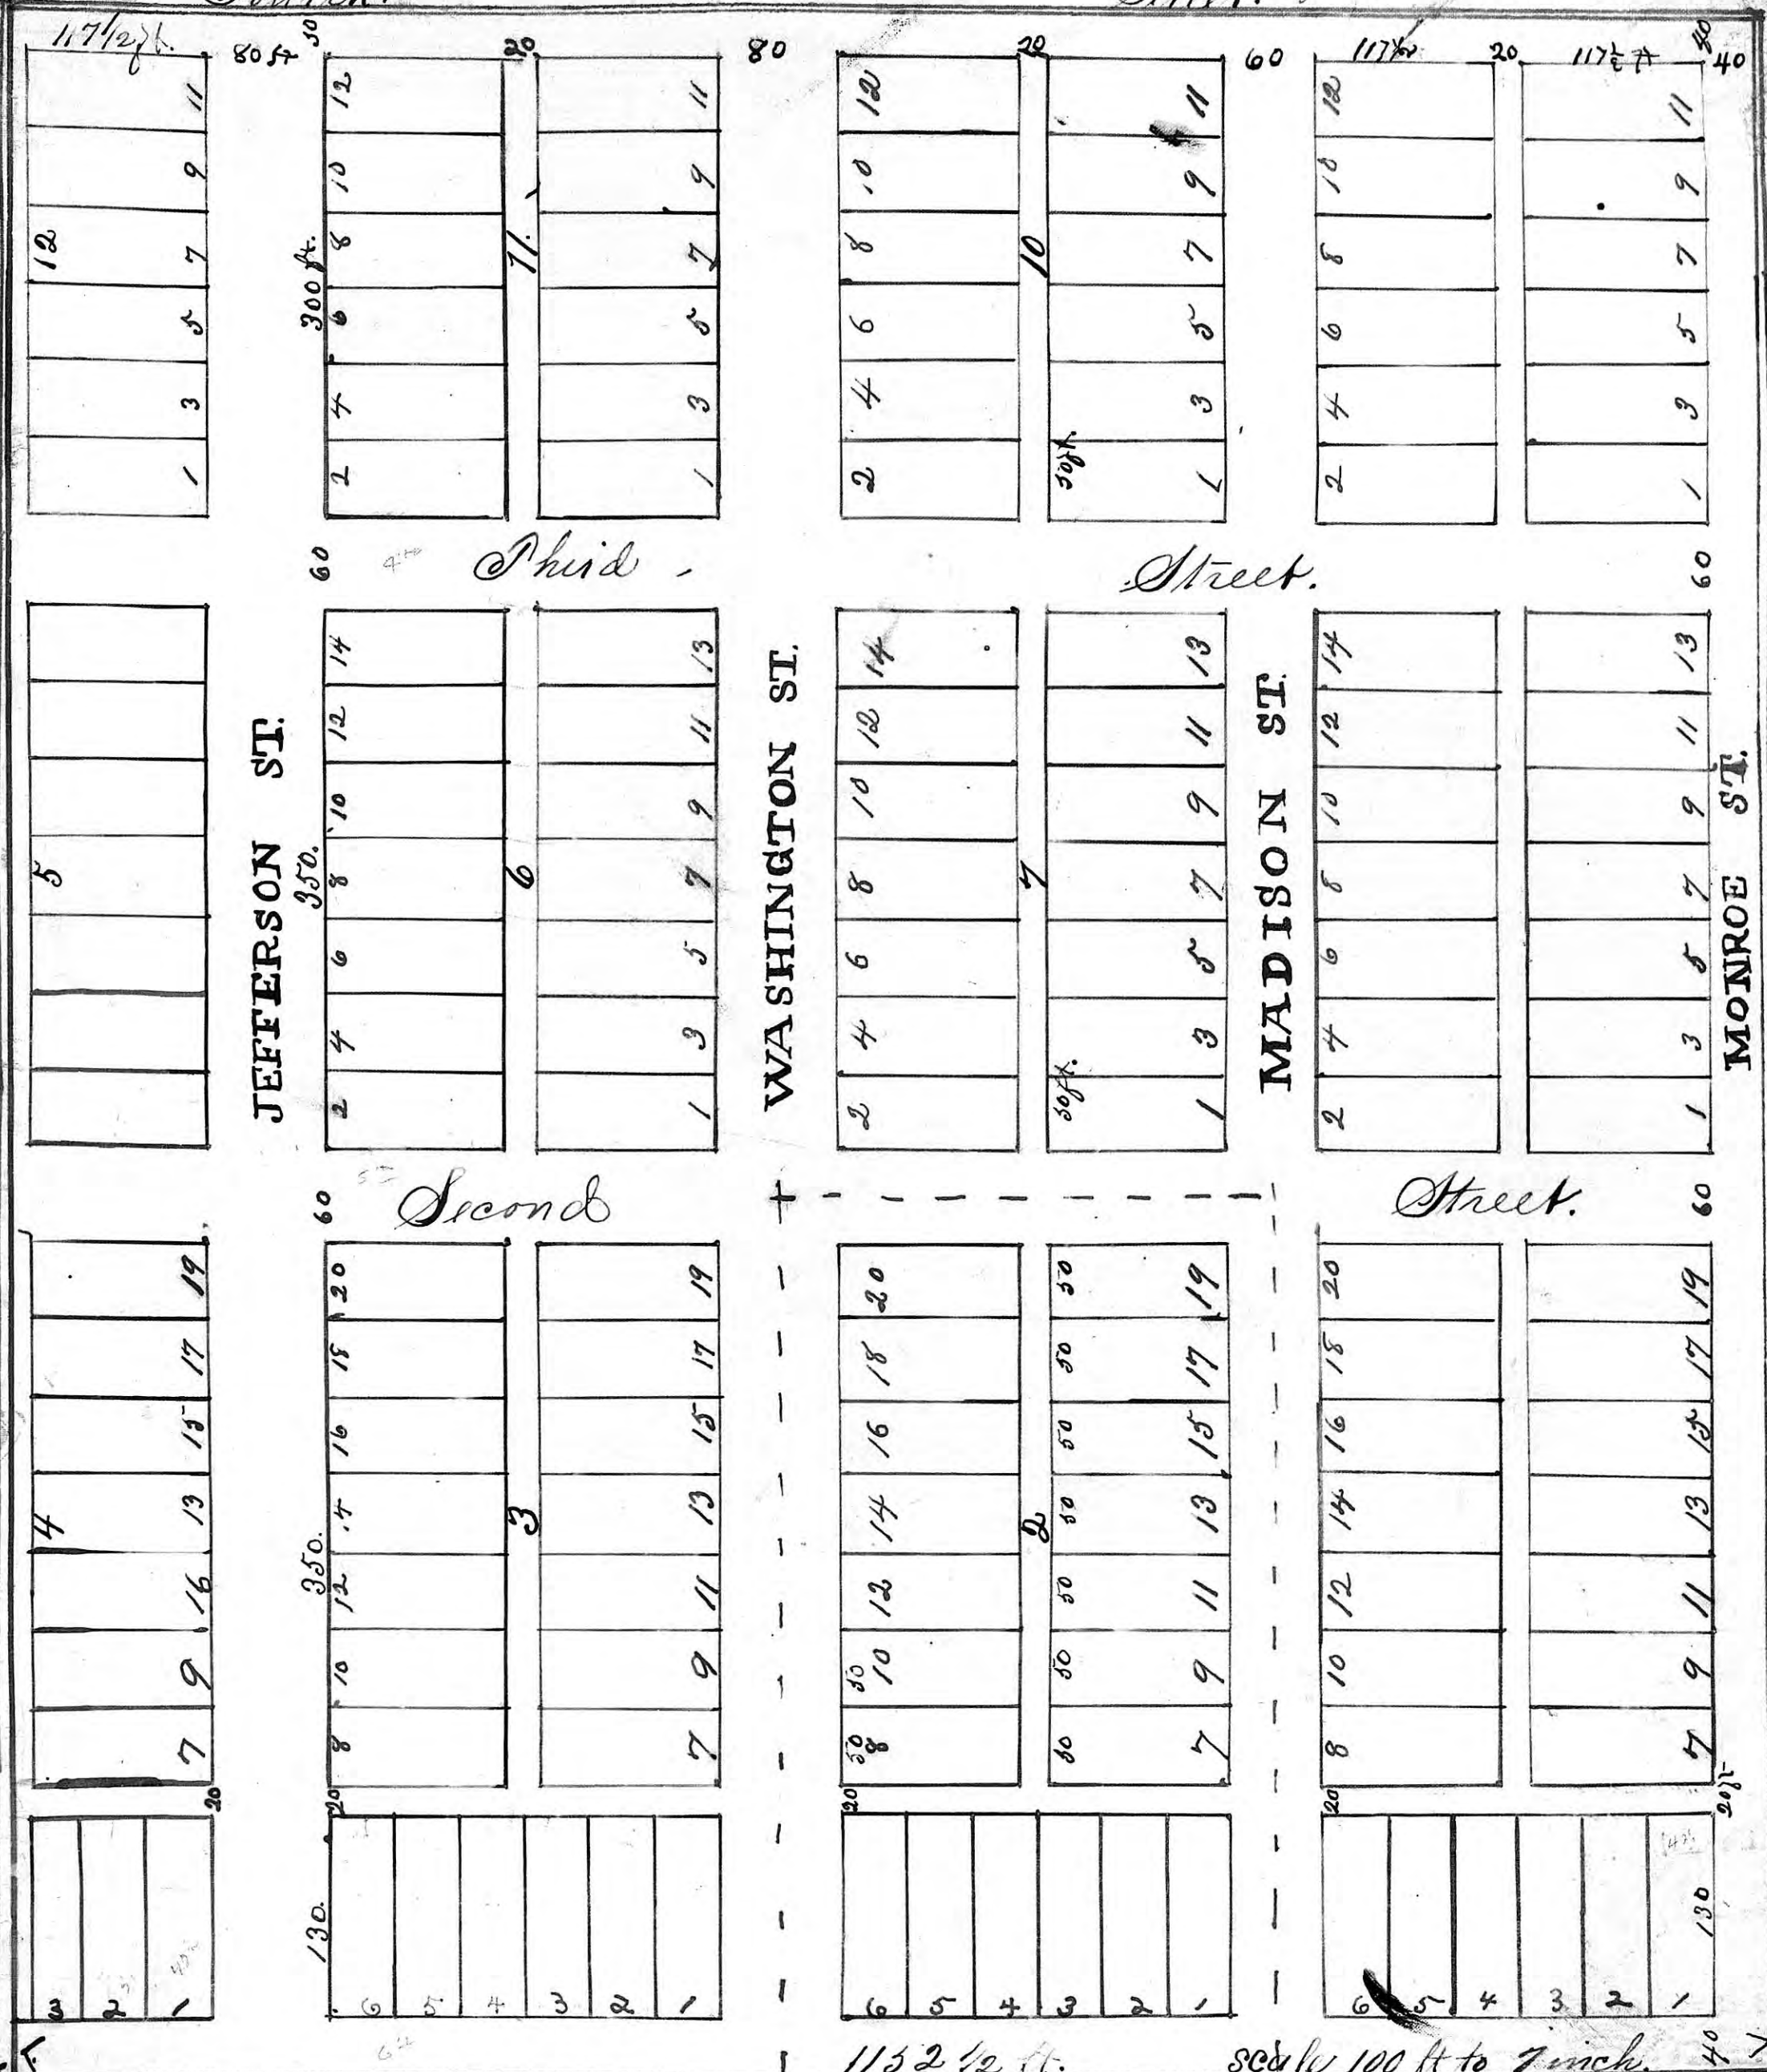

Personally appeared before me, a Notary Public,
in and for the county of Ellis, and state of
Kansas, C. M. Raynesford and E. H. Raynesford
owners of the South East quarter of section
five (5) in Township Thirteen (13) Range
Twenty (20) West of the 6th P. M.

And they having caused the annexed plat
of the town of Paynesford and addition to
the town of Ellis, and they duly acknowledged
its correctness, and authorized it to be filed
for record.

C. M. Raynesford
E. H. Raynesford.

Subscribed and acknowledged before me the 22nd
of June 1886.

Not. Pub. M. M. Fuller Notary Public
Comm. ex. Jan 17th 1885.

I, the undersigned hereby certify to having under
the direction of C. M. and E. H. Raynesford, the land
owners; surveyed and platted the town of Ellis, situated
upon the South East quarter of section five (5) in
Township Thirteen (13) South, Range Twenty (20)
West of the 6th P. M. as appears from the plat
of said town to which this certificate is attached
said plat being a full and correct plat of the
survey of said town, correctly representing sizes
in length and width, of all streets, alleys, lots and
blocks, in said town. Witness my hand at
Topeka City in the county of Ellis and state of
Kansas this 29th day of June A. D. 1886

Martin Allen
County Surveyor
Ellis County Kansas

A true copy of the original filed for record
June 29th 1886

E. H. Fox Register
By Will B. ...

Paynesford Addition to the town of Ellis.
Division of N. & S. alley in Blk. 3 & 6 and Paynesford ...
See Book of Misc. 9 Page 379

East line Sec. 5-13-20.

East line Sec. 5-13-20.