

**FINAL PLAT OF
ROTH 5TH ADDITION
ELLIS COUNTY, KANSAS**

OWNERS CERTIFICATE:

Know all men by these presents, that we the undersigned property owner of the land above described, have caused the same to be surveyed and platted into blocks and lots, the same to be known as Roth 5th Addition to Ellis County, Kansas.

Philip J. Reverman, Jr. Vivian L. Reverman
Philip John Reverman, Jr. Vivian L. Reverman

NOTARY CERTIFICATE:

State of ~~Kansas~~ Kentucky, County of ~~Ellis~~ Jefferson, ss:
Be it remembered that on this 6th day of April, 2005, before me, a notary public in and for the County of ~~Ellis~~ Jefferson and the State of ~~Kansas~~ Kentucky, came Vivian L. Reverman and Philip John Reverman, Jr., husband and wife, to the foregoing instrument of writing and duly acknowledged the execution of same. In testimony whereof, I have hereunto set my hand and affixed my notarial seal the day and year above written.



Notary Public Sharon Mettem-Coleman
My Commission Expires: 1-2-2007

OWNERS CERTIFICATE:

Know all men by these presents, that we the undersigned property owner of the land above described, have caused the same to be surveyed and platted into blocks and lots, the same to be known as Roth 5th Addition to Ellis County, Kansas.

Sharon Reverman Hollkamp Thomas Hollkamp
Sharon Reverman Hollkamp Thomas Hollkamp

NOTARY CERTIFICATE:

State of ~~Kansas~~ Kentucky, County of ~~Ellis~~ Jefferson, ss:
Be it remembered that on this 6th day of April, 2005, before me, a notary public in and for the County of ~~Ellis~~ Jefferson and the State of ~~Kansas~~ Kentucky, came Sharon Reverman Hollkamp and Thomas Hollkamp, husband and wife, to the foregoing instrument of writing and duly acknowledged the execution of same. In testimony whereof, I have hereunto set my hand and affixed my notarial seal the day and year above written.



Notary Public Sharon Mettem-Coleman
My Commission Expires: 1-2-2007

OWNERS CERTIFICATE:

Know all men by these presents, that we the undersigned property owner of the land above described, have caused the same to be surveyed and platted into blocks and lots, the same to be known as Roth 5th Addition to Ellis County, Kansas.

Eric B. Schibi, TRUSTEE
Eric B. Schibi, Trustee of the Bétel E. Soderblom Living Trust Estate

OWNERS CERTIFICATE:


Know all men by these presents, that we the undersigned property owner of the land above described, have caused the same to be surveyed and platted into blocks and lots, the same to be known as Roth 5th Addition to Ellis County, Kansas.

Eric B. Schibi, TRUSTEE
Eric B. Schibi, Trustee of the Dorothy M. Soderblom Living Trust Estate

NOTARY CERTIFICATE:

State of Kansas, County of Ellis, ss:
Be it remembered that on this 13th day of April, 2005, before me, a notary public in and for the County of Ellis and the State of Kansas, came Eric B. Schibi, to the foregoing instrument of writing and duly acknowledged the execution of same. In testimony whereof, I have hereunto set my hand and affixed my notarial seal the day and year above written.

Notary Public Cynthia A. Weigel
My Commission Expires: Feb. 8, 2008

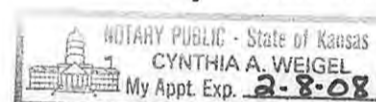

OWNERS CERTIFICATE:

Know all men by these presents, that we the undersigned property owner of the land above described, have caused the same to be surveyed and platted into blocks and lots, the same to be known as Roth 5th Addition to Ellis County, Kansas.

Simon Roth, Jr.
Simon Roth, Jr., Trustee of the Simon Roth, Jr. Revocable Trust Dated January 8, 2001

OWNERS CERTIFICATE:


Know all men by these presents, that we the undersigned property owner of the land above described, have caused the same to be surveyed and platted into blocks and lots, the same to be known as Roth 5th Addition to Ellis County, Kansas.

Simon Roth, Jr.
Simon Roth, Jr., as Trustee of the Rita M. Roth Revocable Trust Dated January 8, 2001

NOTARY CERTIFICATE:

State of Kansas, County of Ellis, ss:
Be it remembered that on this 13th day of April, 2005, before me, a notary public in and for the County of Ellis and the State of Kansas, came Simon Roth, Jr., to the foregoing instrument of writing and duly acknowledged the execution of same. In testimony whereof, I have hereunto set my hand and affixed my notarial seal the day and year above written.

Notary Public Cynthia A. Weigel
My Commission Expires: Feb. 8, 2008

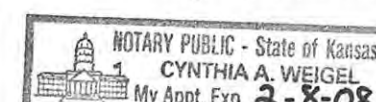

OWNERS CERTIFICATE:

Know all men by these presents, that we the undersigned property owner of the land above described, have caused the same to be surveyed and platted into blocks and lots, the same to be known as Roth 5th Addition to Ellis County, Kansas.

Douglas Roth
Douglas Roth, Trustee of the Simon Roth, Jr., Revocable Trust Dated January 8, 2001

OWNERS CERTIFICATE:


Know all men by these presents, that we the undersigned property owner of the land above described, have caused the same to be surveyed and platted into blocks and lots, the same to be known as Roth 5th Addition to Ellis County, Kansas.

Douglas Roth
Douglas Roth, Trustee of the Rita M. Roth Revocable Trust Dated January 8, 2001

NOTARY CERTIFICATE:

State of Kansas, County of ~~Ellis~~ Sedgewick, ss:
Be it remembered that on this 11th day of April, 2005, before me, a notary public in and for the County of ~~Ellis~~ Sedgewick and the State of Kansas, came Douglas Roth, to the foregoing instrument of writing and duly acknowledged the execution of same. In testimony whereof, I have hereunto set my hand and affixed my notarial seal the day and year above written.

Notary Public Deborah C. Keller
My Commission Expires: March 8, 2008

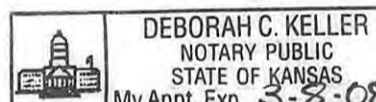


APPROVALS:
This plat is hereby approved by me this 25th day of April, 2005.

William W. Jeter
William W. Jeter, Ellis County Counselor

The dedications shown on this plat are accepted by the Board of County Commissioners of Ellis County, Kansas this 25th day of April, 2005.



Alberta Klaus Janice J. Rantel
County Clerk Chairman

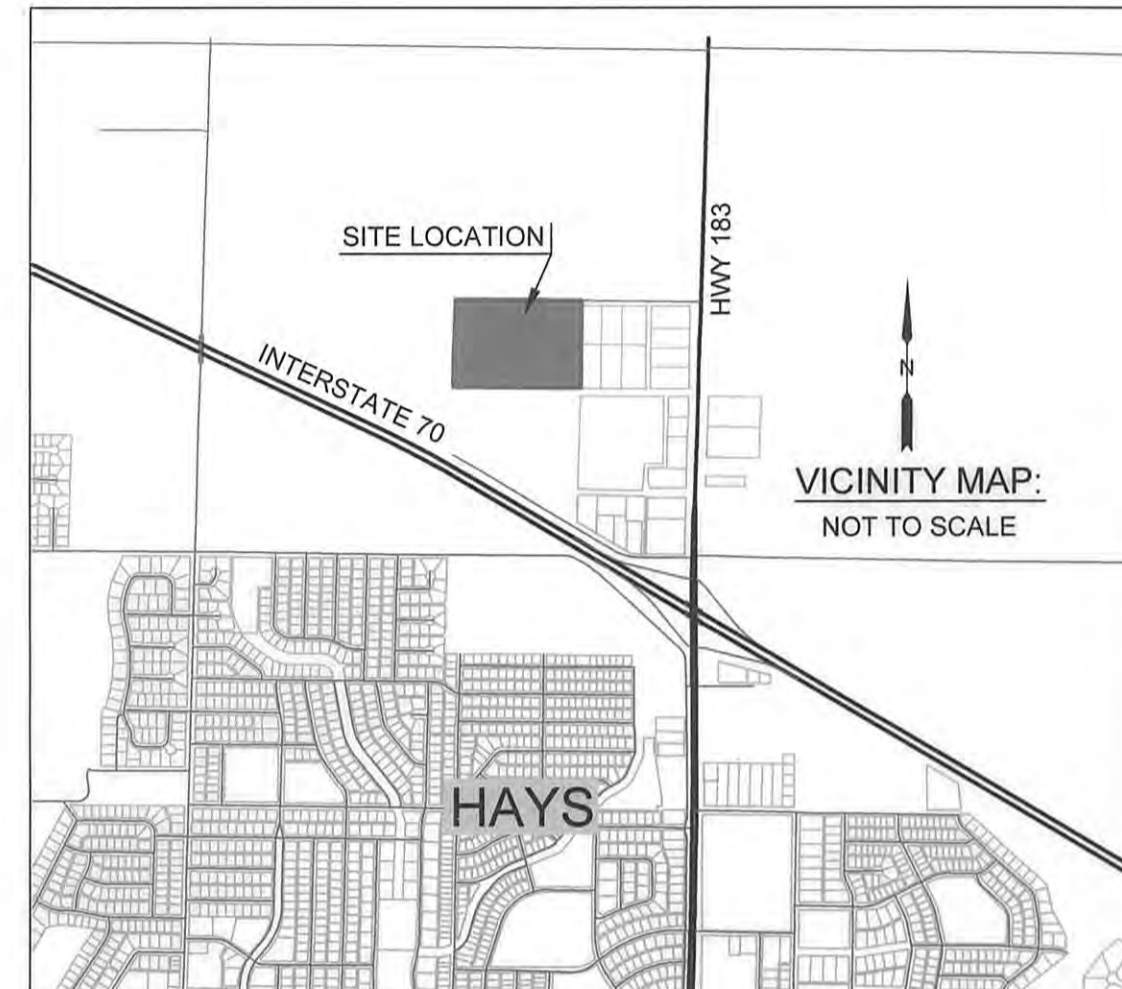

PLANNING COMMISSION:
This plat of Roth 5th Addition has been submitted to and approved by the Hays Planning Commission this 21st day of March, 2005.

Dore Baldrin Larry J. Gold
Secretary Chairman

RECORDED:
State of Kansas, County of Ellis, ss:
This is to certify that this instrument was filed for record in the Register of Deeds office this 26th day of April, 2005 in Book Case Page 419-420

Rebecca Herrig Mary Ann King
Register of Deeds Deputy
Plat + Dedication BK: 617 PG: 909
Resol. 2005-10 BK: 617 PG: 916
Resol. 2005-11 BK: 617 PG: 918



TRANSFER RECORD:
Entered on transfer record this 26th day of April, 2005.



Alberta Klaus
County Clerk

Carrico Colorado LLC 520 South HWY 24 Beloit, KS 67420 (785) 738-5744	CSM		JOB NO: 10686	DATE: 03/09/05
	Carlson's Surveying & Mapping, Inc.		SCALE: No Scale	SHEET: 2 OF 2
	1504A VINE STREET, Hays, KS 67601 (785) 628-3219 ... www.csmgis.com			
SURVEYED BY: DLC				
DRAWN BY: TPH				
APPROVED BY: DLC				
REV	DESCRIPTION	DATE	BY	