


Being a re-subdivision of Blocks
 58-59-60-61-62-63-82-83-84
 of Section 9 Township 12 South
 Range 23 West in Freya County
 Kansas.

not paid

Central N.P. R.R.

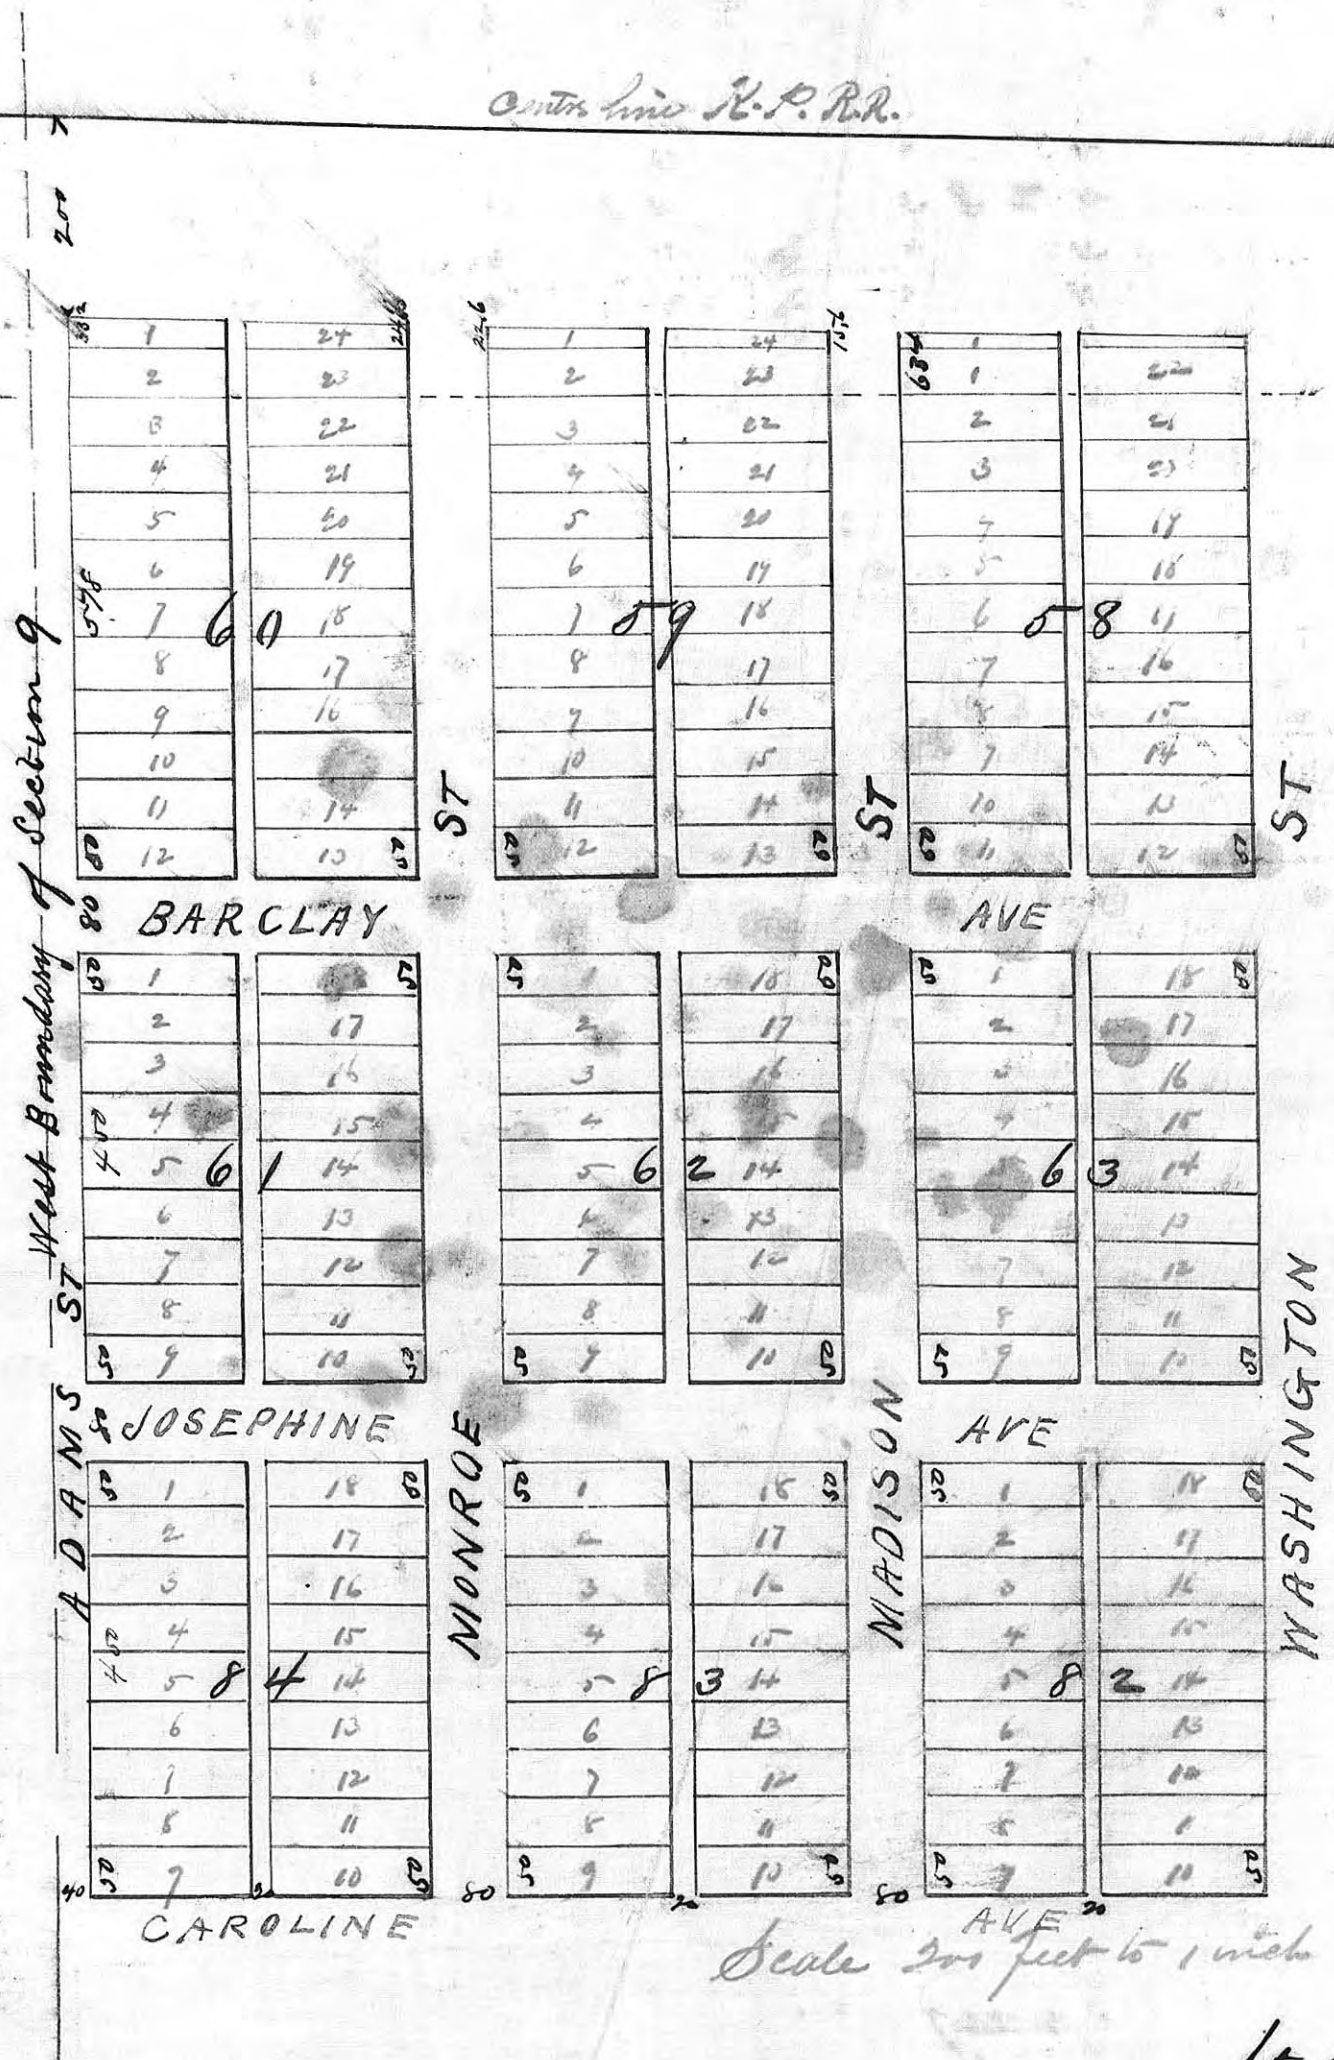


Scale 200 feet to 1 inch

State of Kansas }
 Ellis County } Ad.

I certify that the foregoing
 Plat is a true and correct
 copy of the original now
 on file in my office
 Witness my hand and
 official seal this 4th day
 of Dec. A. D. 1878

C. W. Lynette
 Register of Deeds

State of Kansas }
 Ellis County } Ad.

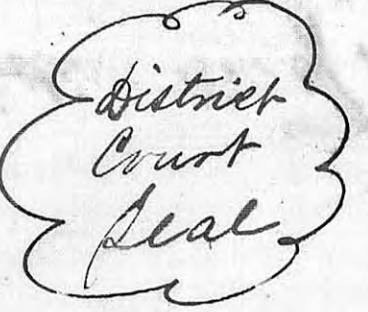

On this 2nd day of December 1878
 before me the undersigned a clerk of the District Court personally
 came James F. Keung to me well known to be the proprietor
 of the land at the time the above plat was surveyed and
 plotted and acknowledged the plat to me a true and correct
 plat of the re-subdivision of Blocks 58-59-60-61-62-63-82-83-84
 of Section 9 Town 12 Range 23 West in Freya Co Kans.

In testimony whereof I have hereunto set my hand and affixed my official
 seal this 4th day of December 1878
 Chas. E. Cooney
 Clerk of the District Court